



WEST ELEVATION



NORTH ELEVATION




SOUTH ELEVATION



EAST ELEVATION



GROUND FLOOR PLAN  
Scale: 1:50

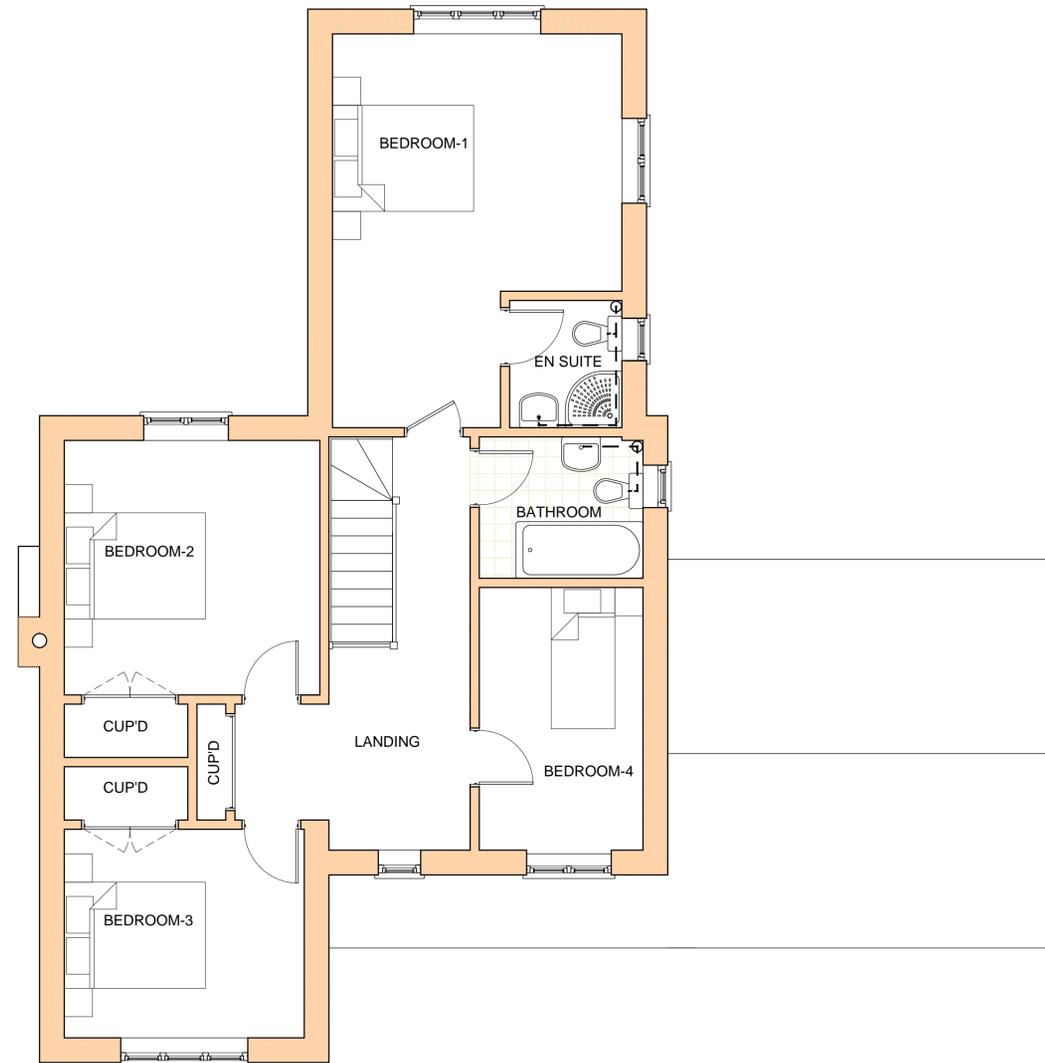

FIRST FLOOR PLAN  
Scale: 1:50

First floor area = 80.12m<sup>2</sup>  
 Grd floor area +garage = 82.2m<sup>2</sup> +26.5m<sup>2</sup>  
 Total =1747.2ft<sup>2</sup> excluding garage.

**OPTION A**

**PETER CODLING ARCHITECTS**  
 7 THE OLD CHURCH, ST. MATTHEWS ROAD, NORWICH, NR1 1SP Tel: 01603 660408  
 Fax: 01603 630339

Bush Group Ltd

Proposed plans and elevations  
 for plot 3 replacement.

SCALE 1:50 1:100

JOB NO	5496	2013	B
DATE	Oct 14	DRAWN BY	ndb

THIS DESIGN IS THE COPYRIGHT OF PETER CODLING ARCHITECTS AND MAY NOT BE ALTERED, PHOTOGRAPHED, COPIED OR REPRODUCED WITHOUT WRITTEN CONSENT.  
 ALL DIMENSIONS ARE TO BE CHECKED BY THE GENERAL CONTRACTOR ON SITE AND ANY DISCREPANCY CLARIFIED BY THE ARCHITECT BEFORE THE WORK PROCEEDS.