



SOUTH ELEVATION

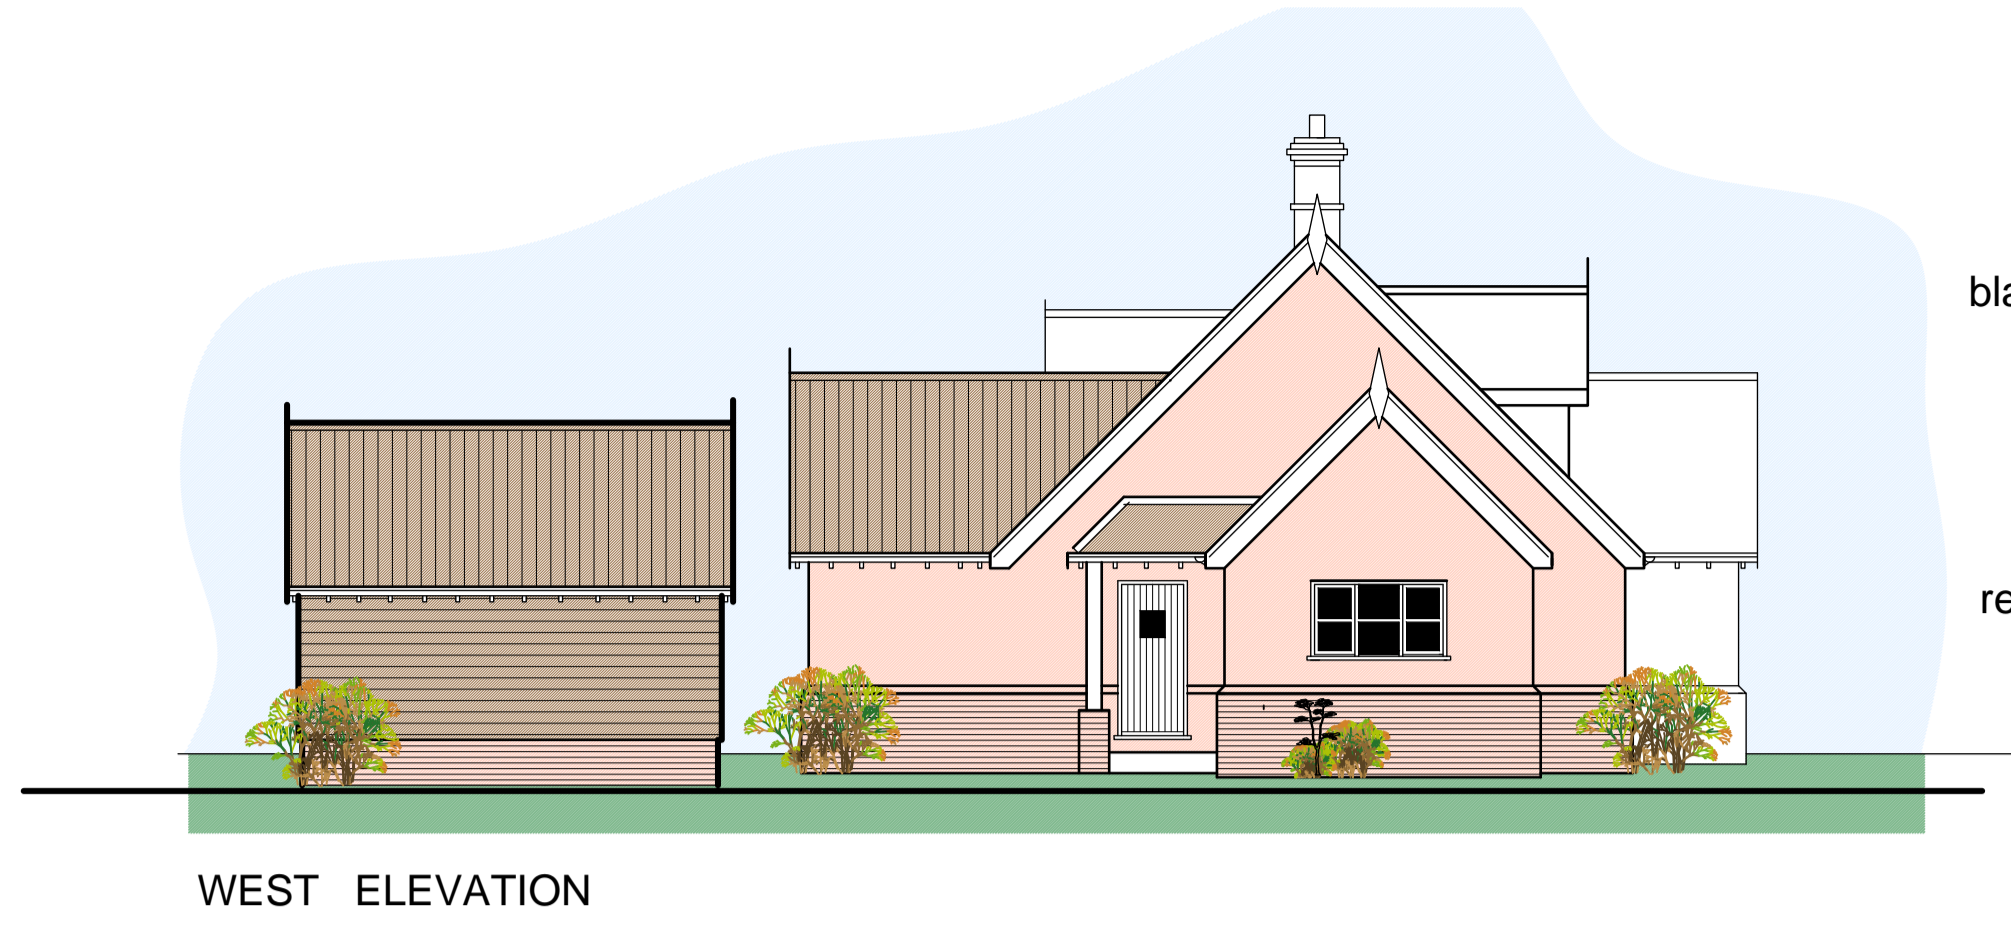


WEST ELEVATION




NORTH ELEVATION

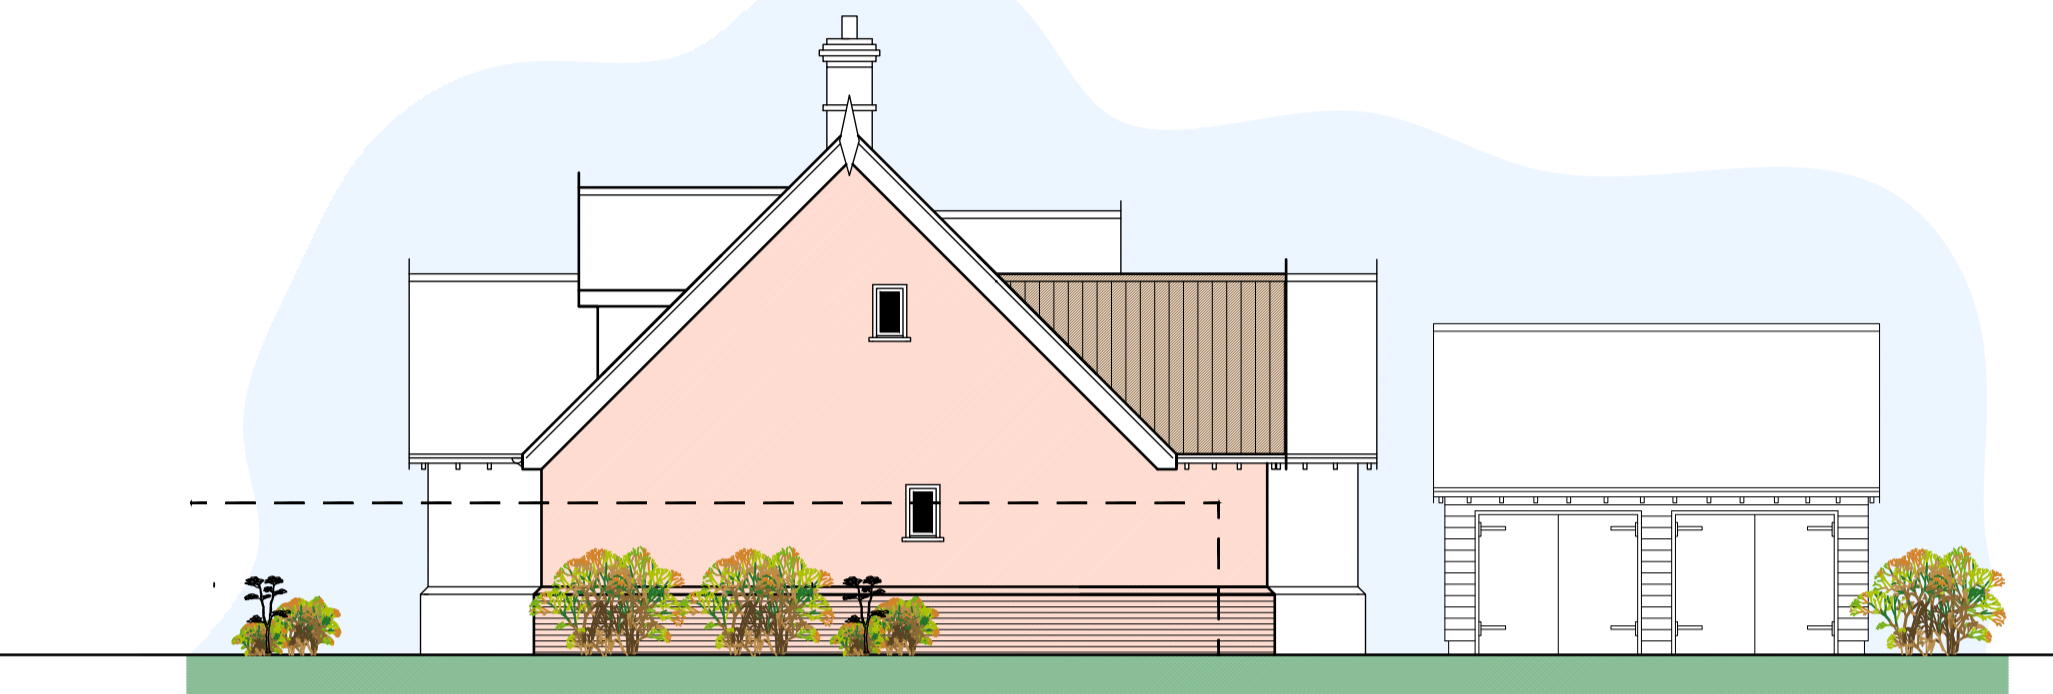


EAST ELEVATION

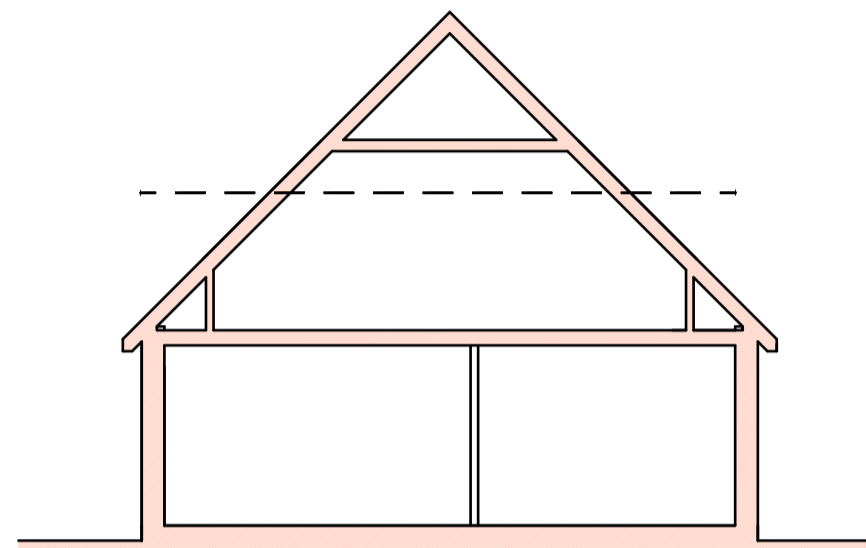


GENERAL SECTION

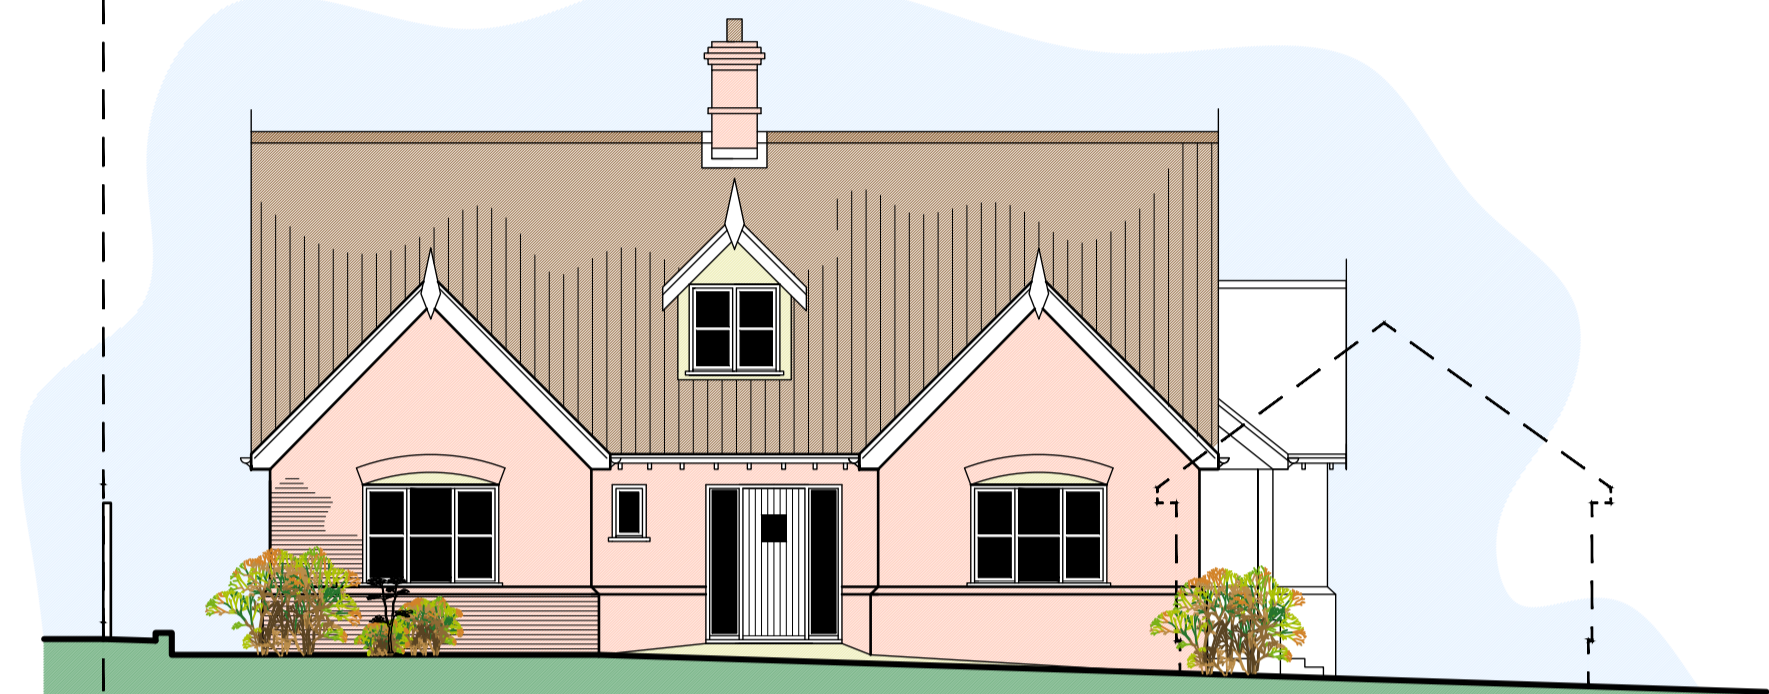

NORTH ELEVATION

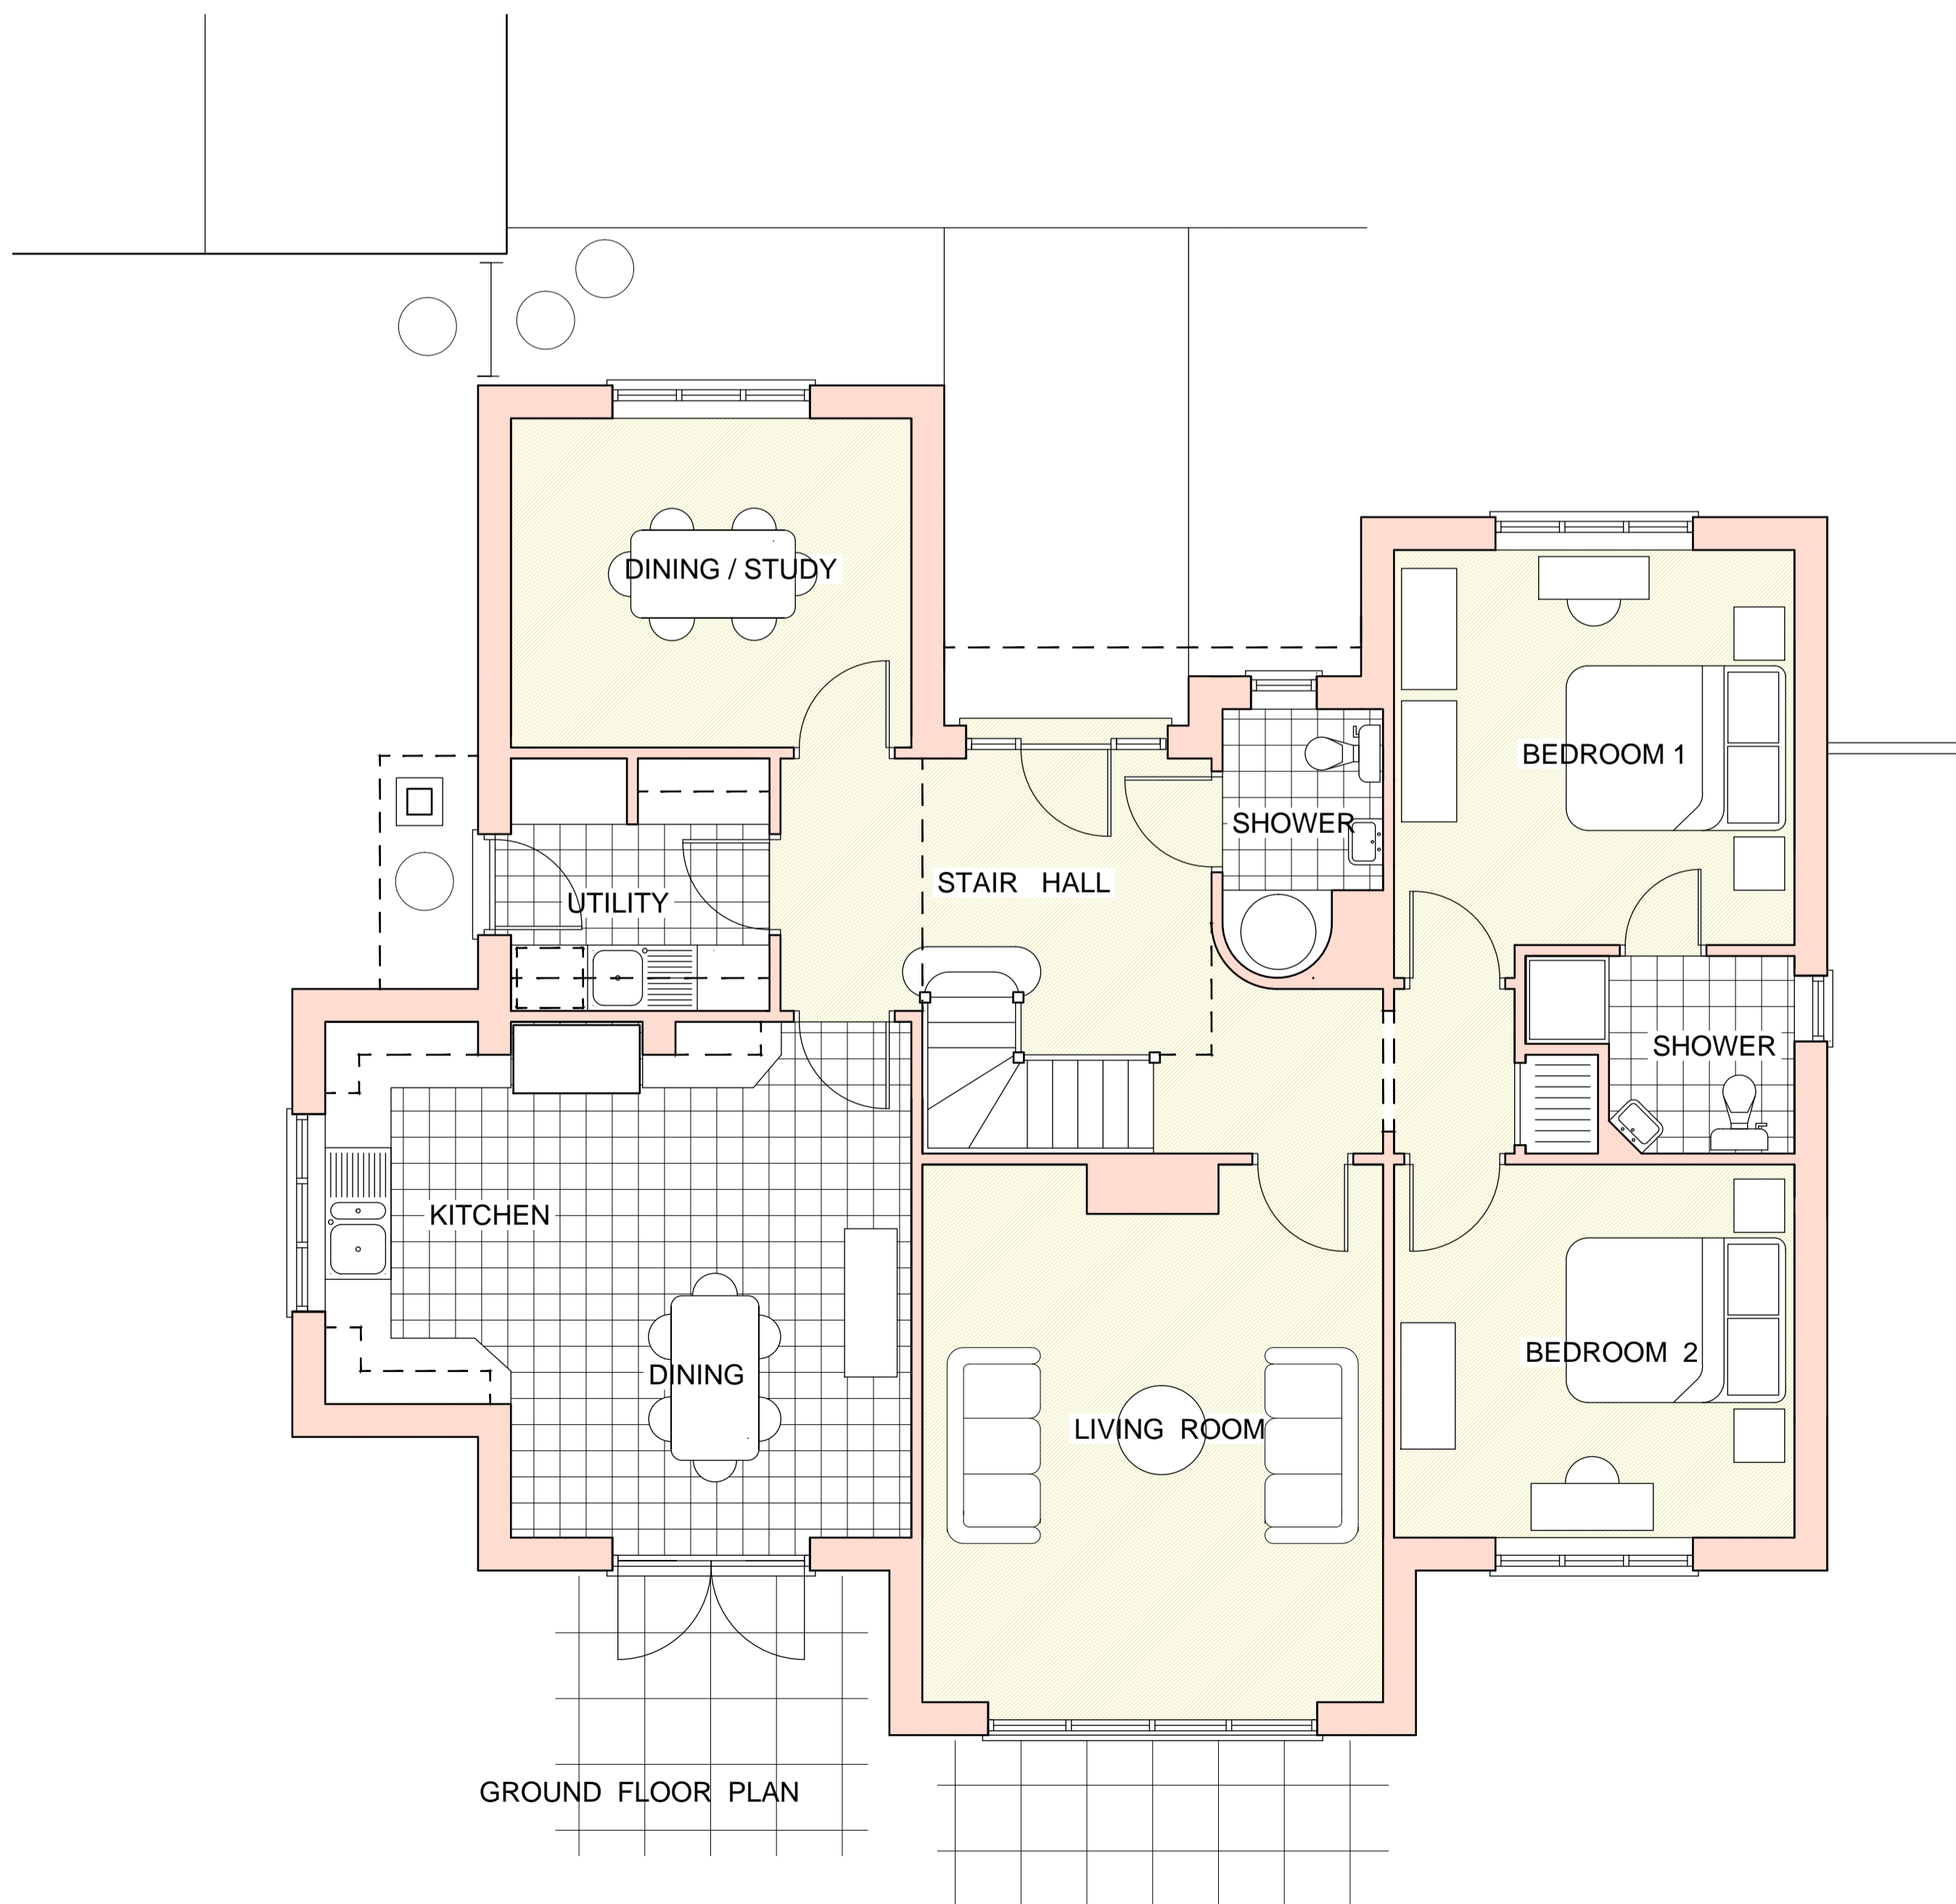

GROUND FLOOR PLAN

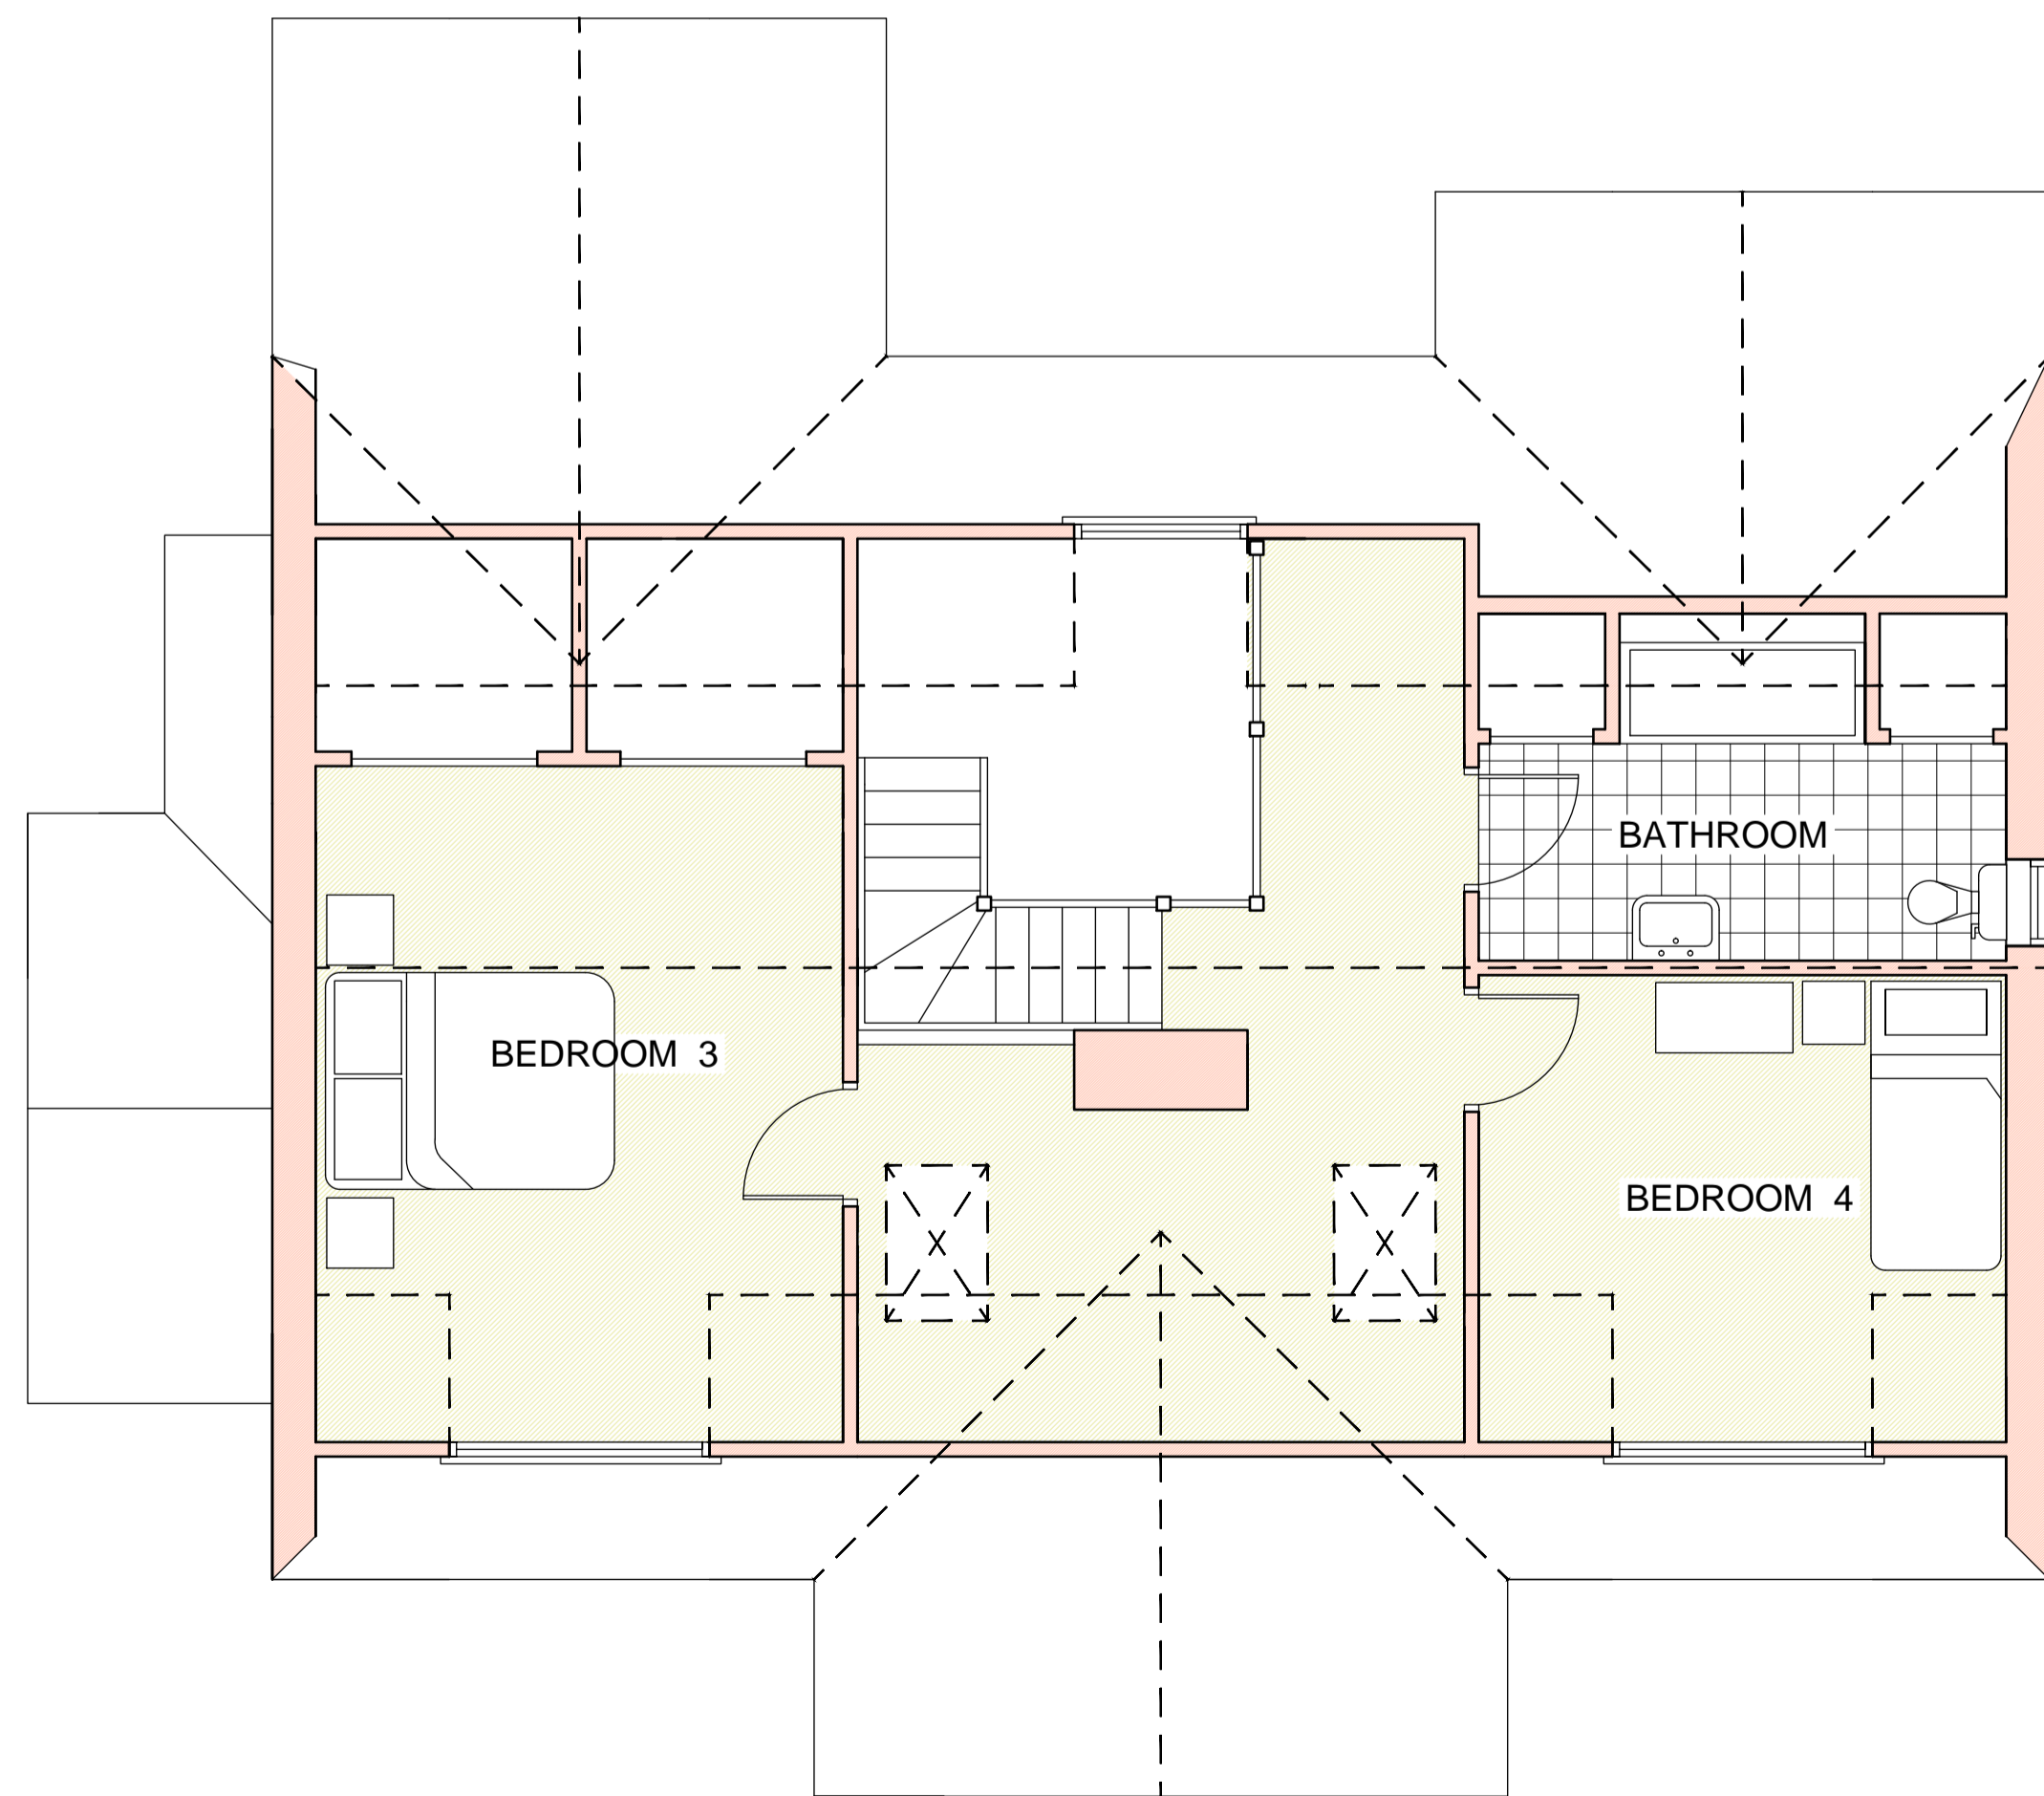

FIRST FLOOR PLAN

PETER CODLING ARCHITECTS
 7 THE OLD CHURCH, ST. MATTHEWS ROAD, NORWICH, NR1 1SP Tel: 01603 664408
 Fax: 01603 630339

PLOT 3 LONG STRATTON

MR DEWING

PROPOSED PLANS

SCALE 1/50 1/100

JOB NO 5339 21

DATE DRAWN BY

THIS DESIGN IS THE COPYRIGHT OF PETER CODLING ARCHITECTS AND MAY NOT BE ALTERED, PHOTOGRAPHED, COPIED OR REPRODUCED WITHOUT WRITTEN CONSENT.

ALL DIMENSIONS ARE TO BE CHECKED BY THE GENERAL CONTRACTOR ON SITE AND ANY DISCREPANCY CLARIFIED BY THE ARCHITECT BEFORE THE WORK PROCEEDS.