



GARAGE

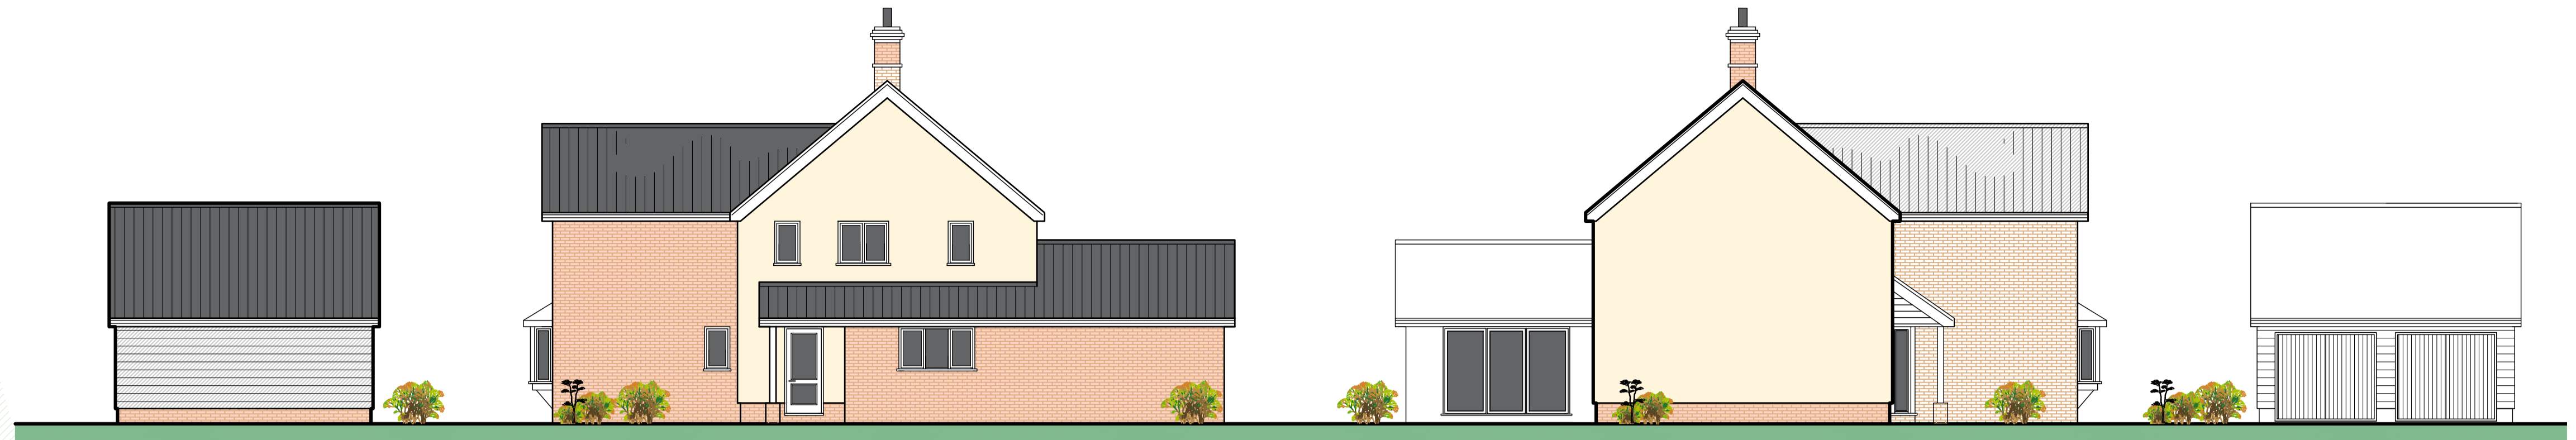


South West Elevation

North East Elevation

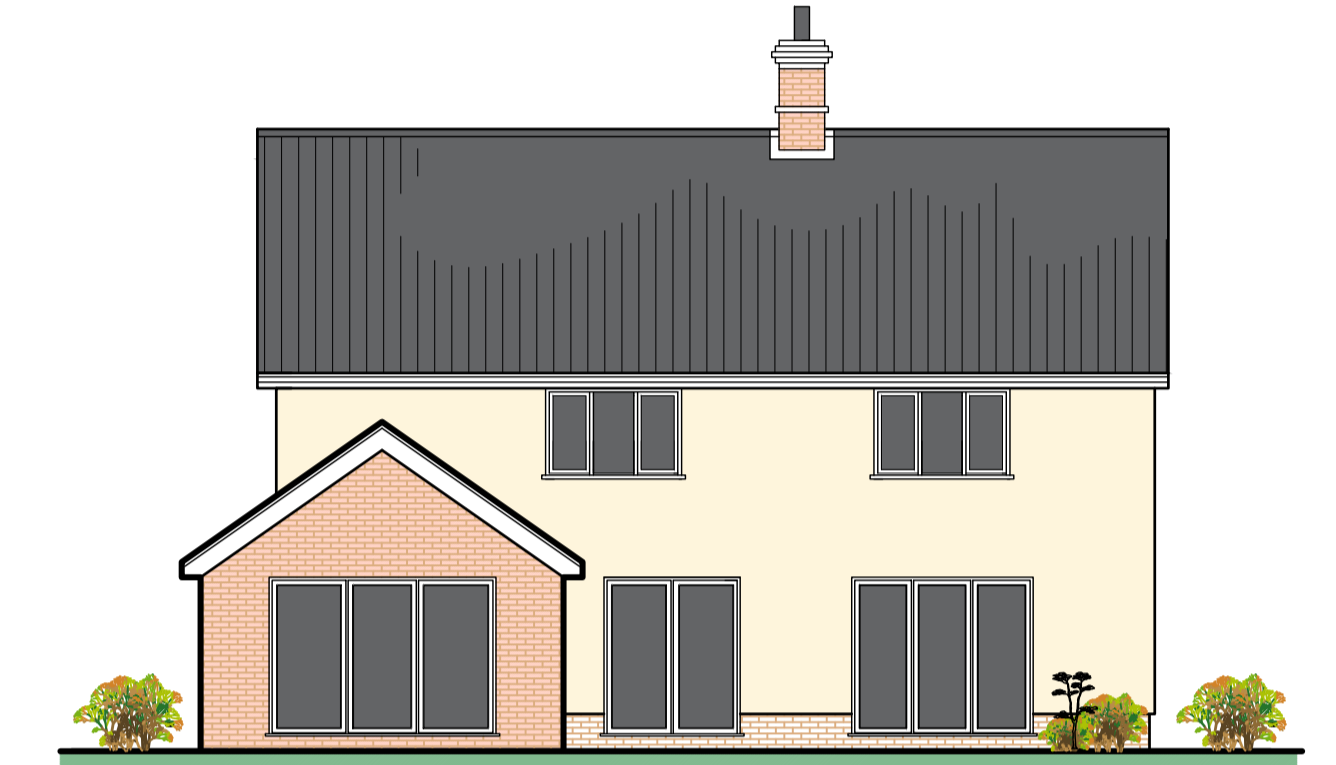


South East Elevation

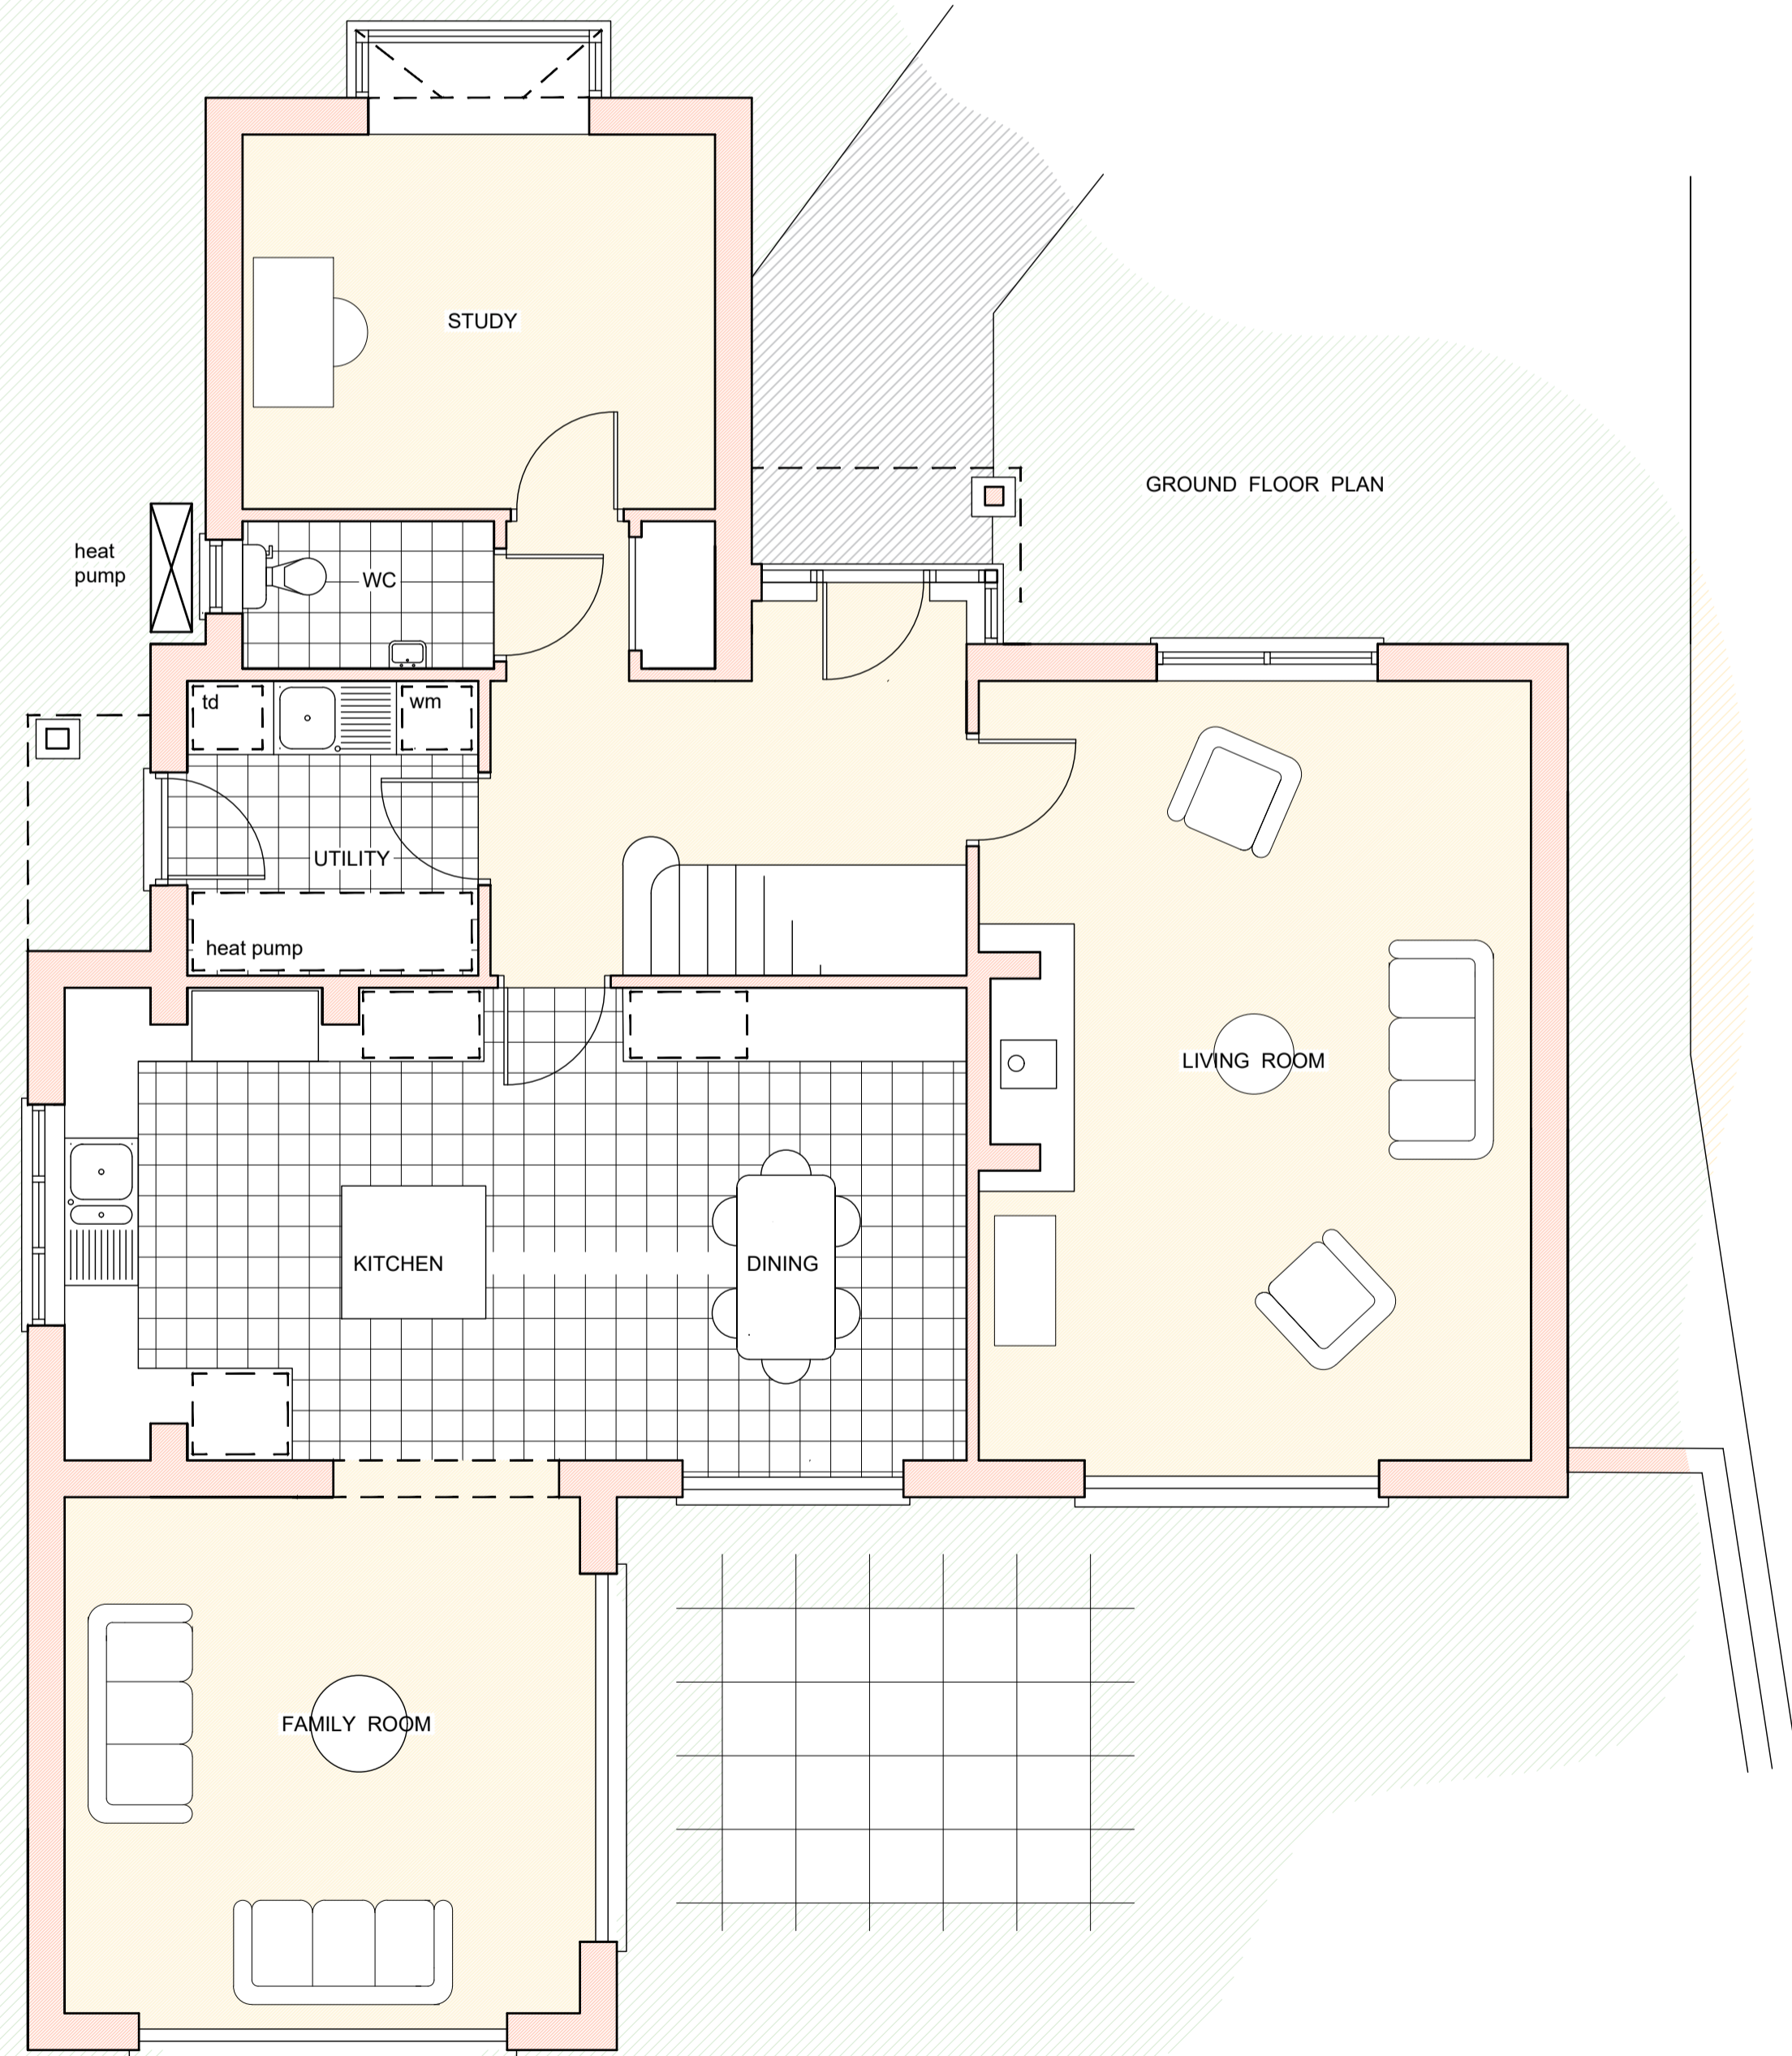

GROUND FLOOR PLAN



FIRST FLOOR PLAN

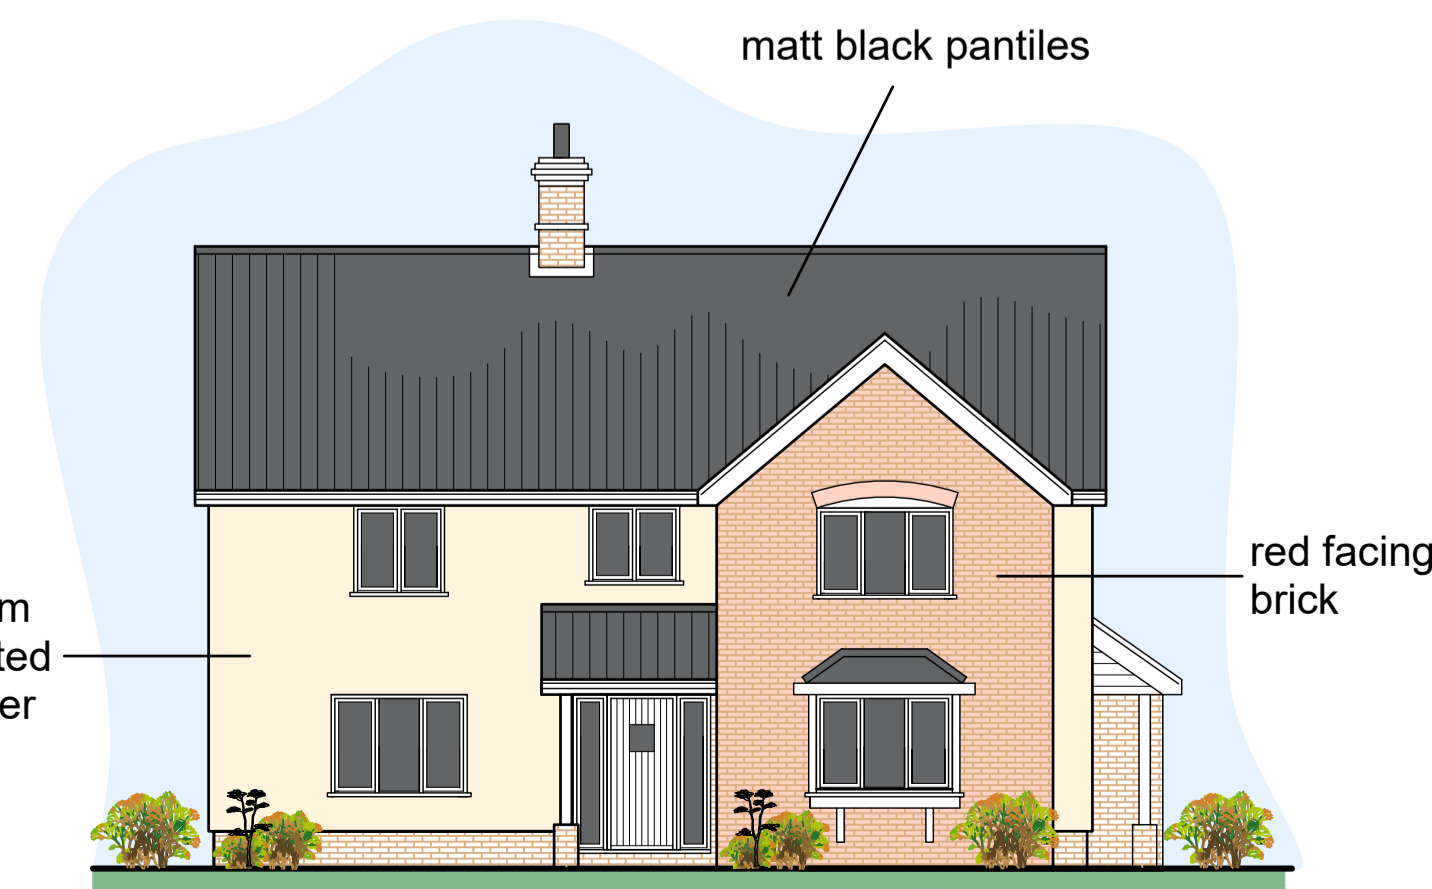

North West Elevation

NOTE:
 The client should be aware of his/her statutory requirement to appoint a principle designer and principle contractor under the CDM 2015 regulations.
 Peter Codling Architects does not undertake this H&S role unless specifically appointed.

PLANNING
PETER CODLING ARCHITECTS
 7 THE OLD CHURCH, ST. MATTHEWS ROAD, NORWICH, NR1 1SP Tel: 01603 660408
 Email: office@petercodlingarchitects.co.uk

New dwellings at Tasburgh
 Bush Group


Plot 1

SCALE 1 / 50 1 / 100

JOB NO 5832 101

DATE Nov 2018 DRAWN BY



THIS DESIGN IS THE COPYRIGHT OF PETER CODLING ARCHITECTS AND MAY NOT BE ALTERED, PHOTOGRAPHED, COPIED OR REPRODUCED WITHOUT WRITTEN CONSENT.
 ALL DIMENSIONS ARE TO BE CHECKED BY THE GENERAL CONTRACTOR ON SITE AND ANY DISCREPANCY CLARIFIED BY THE ARCHITECT BEFORE THE WORK PROCEEDS.

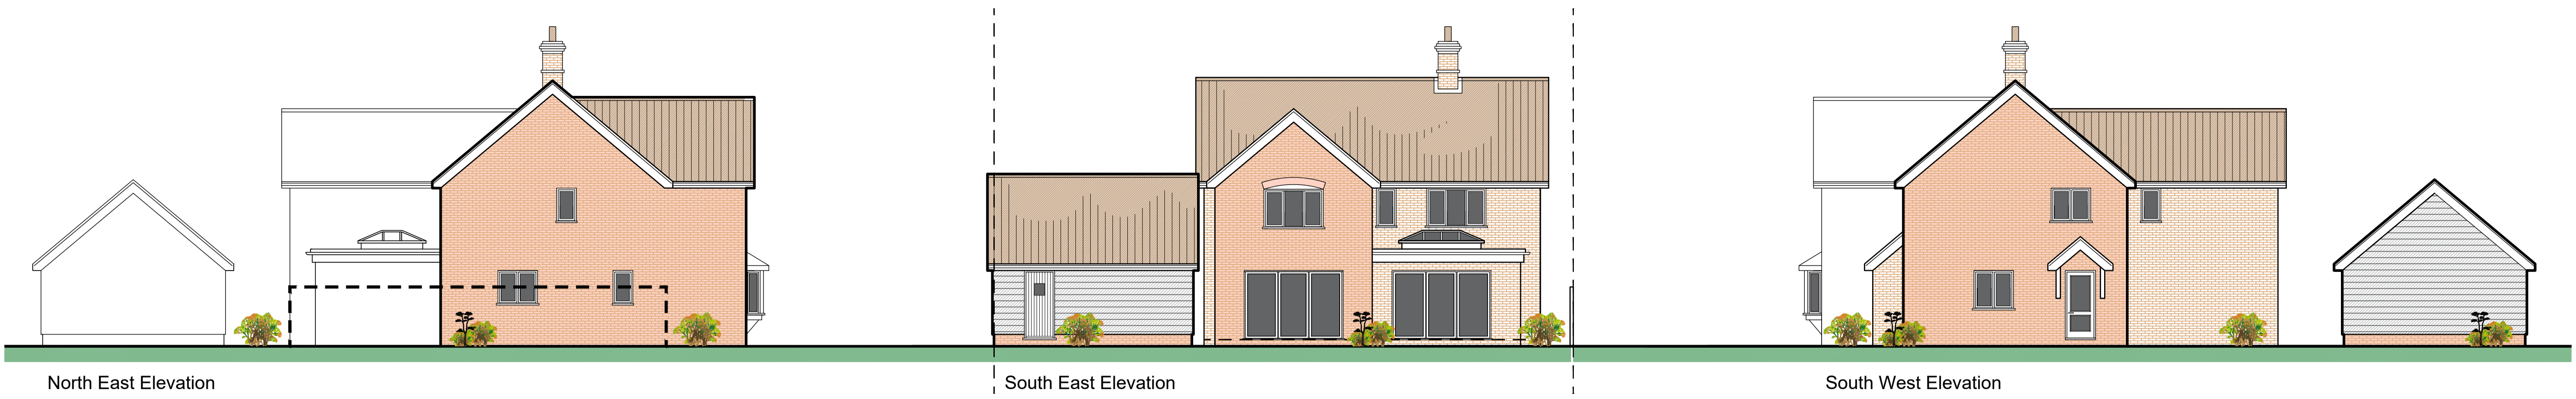

North East Elevation

South East Elevation

South West Elevation

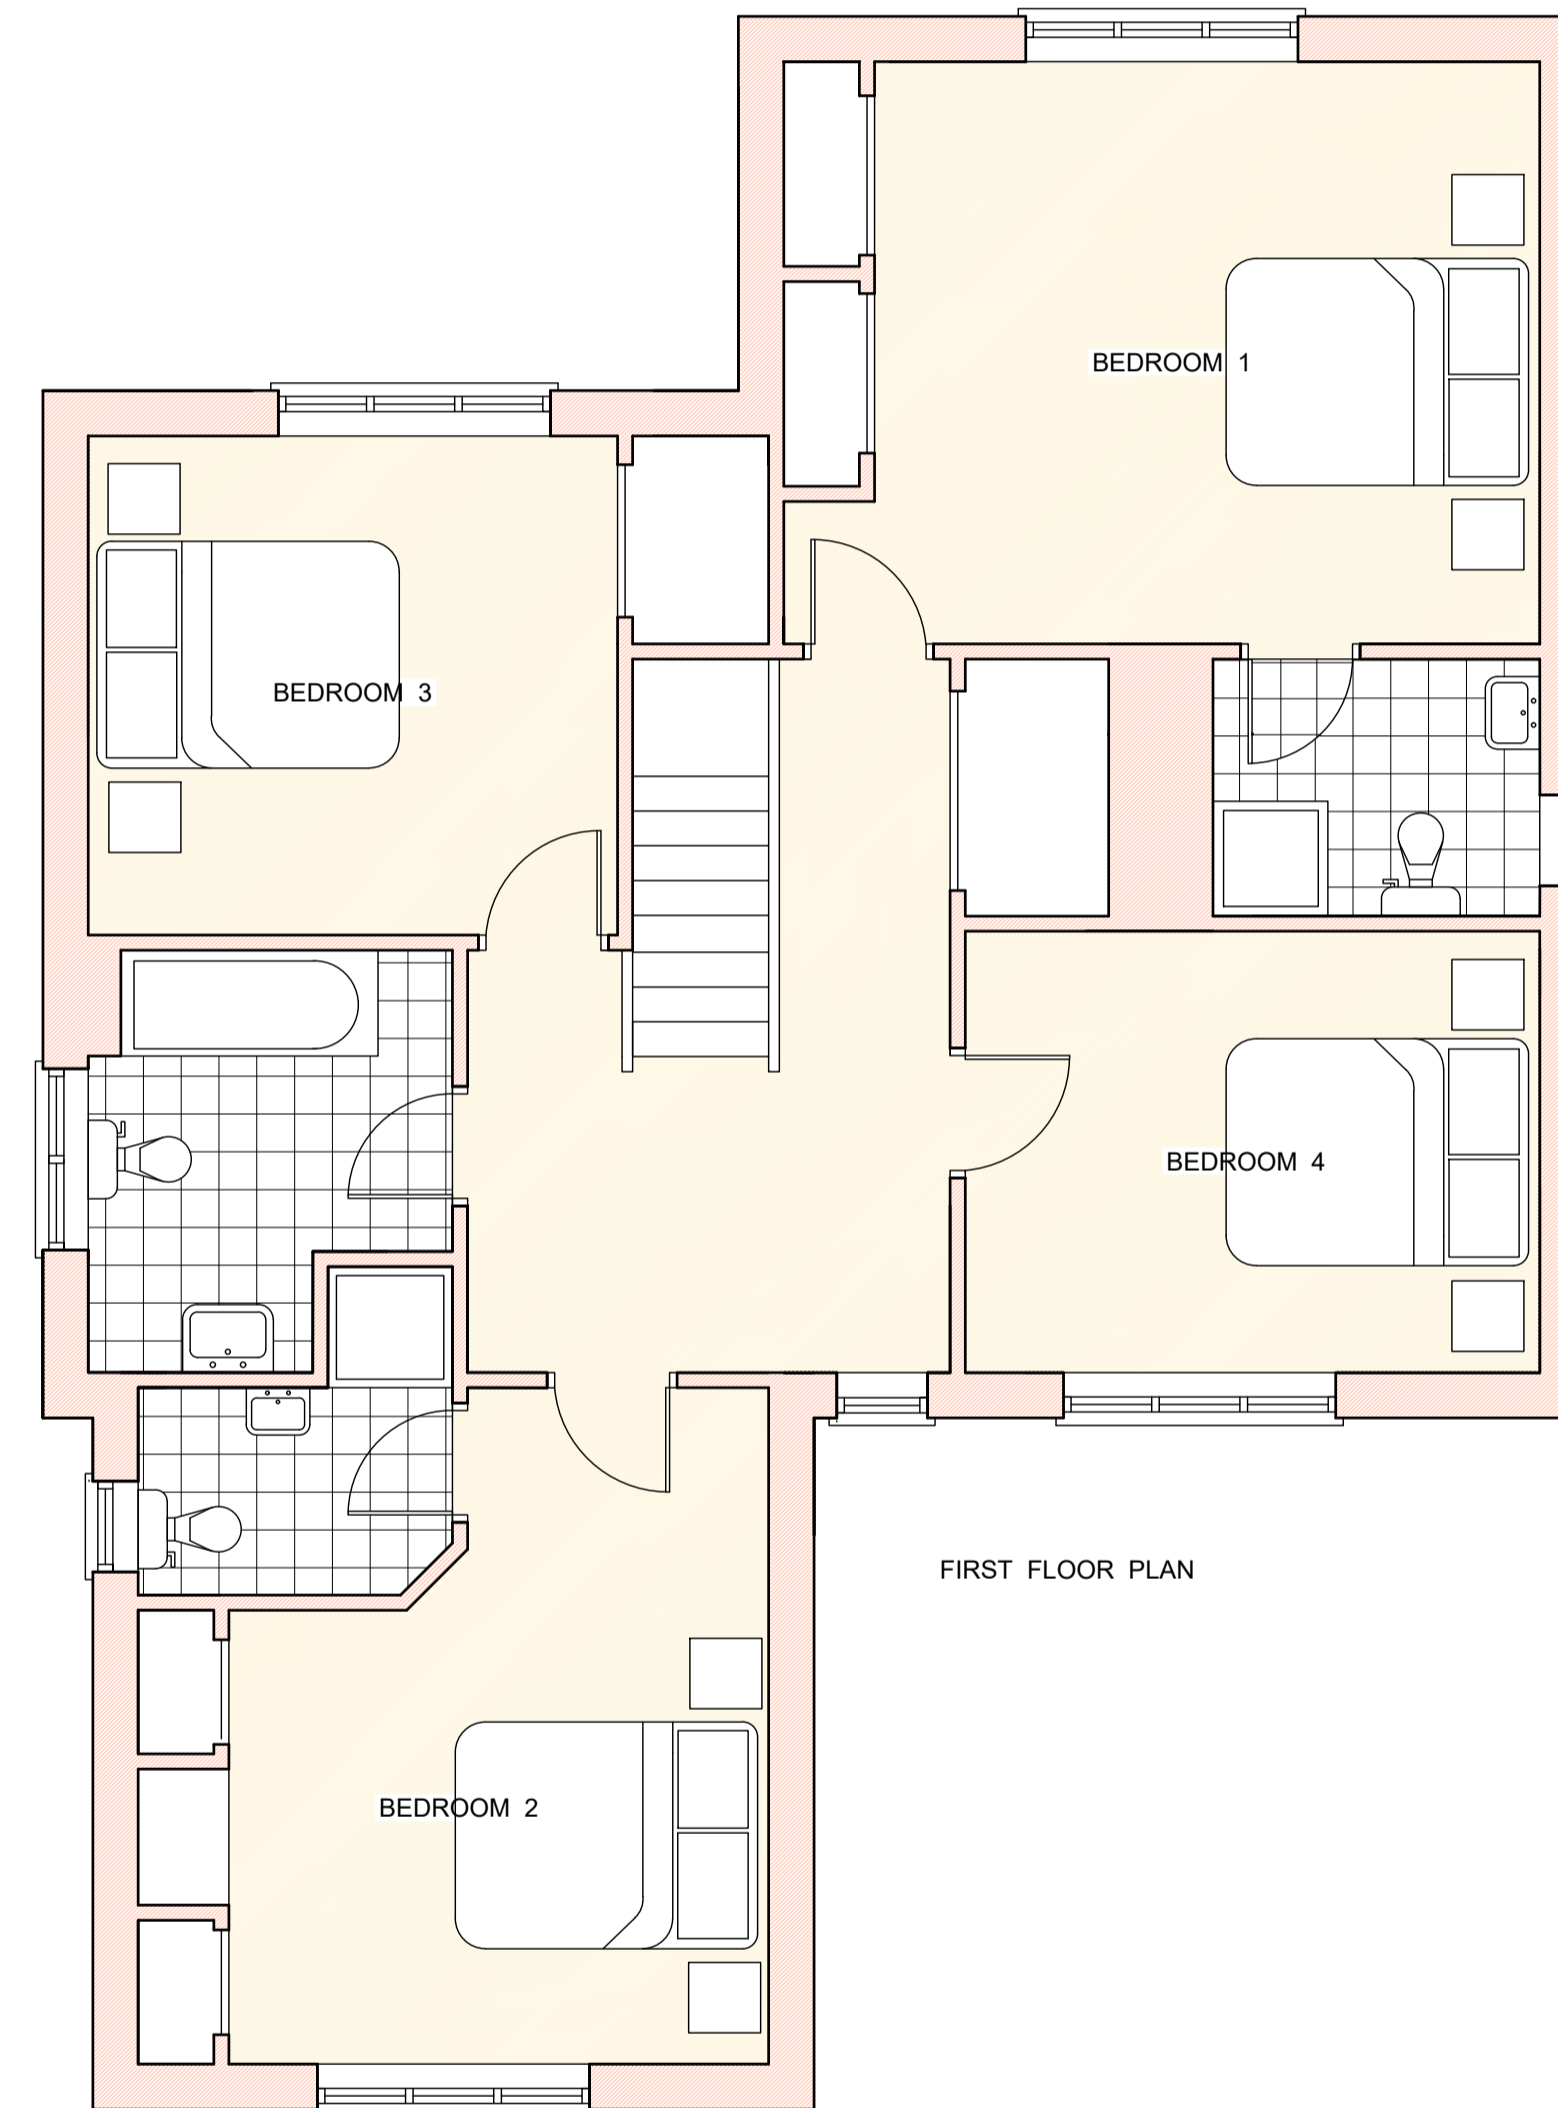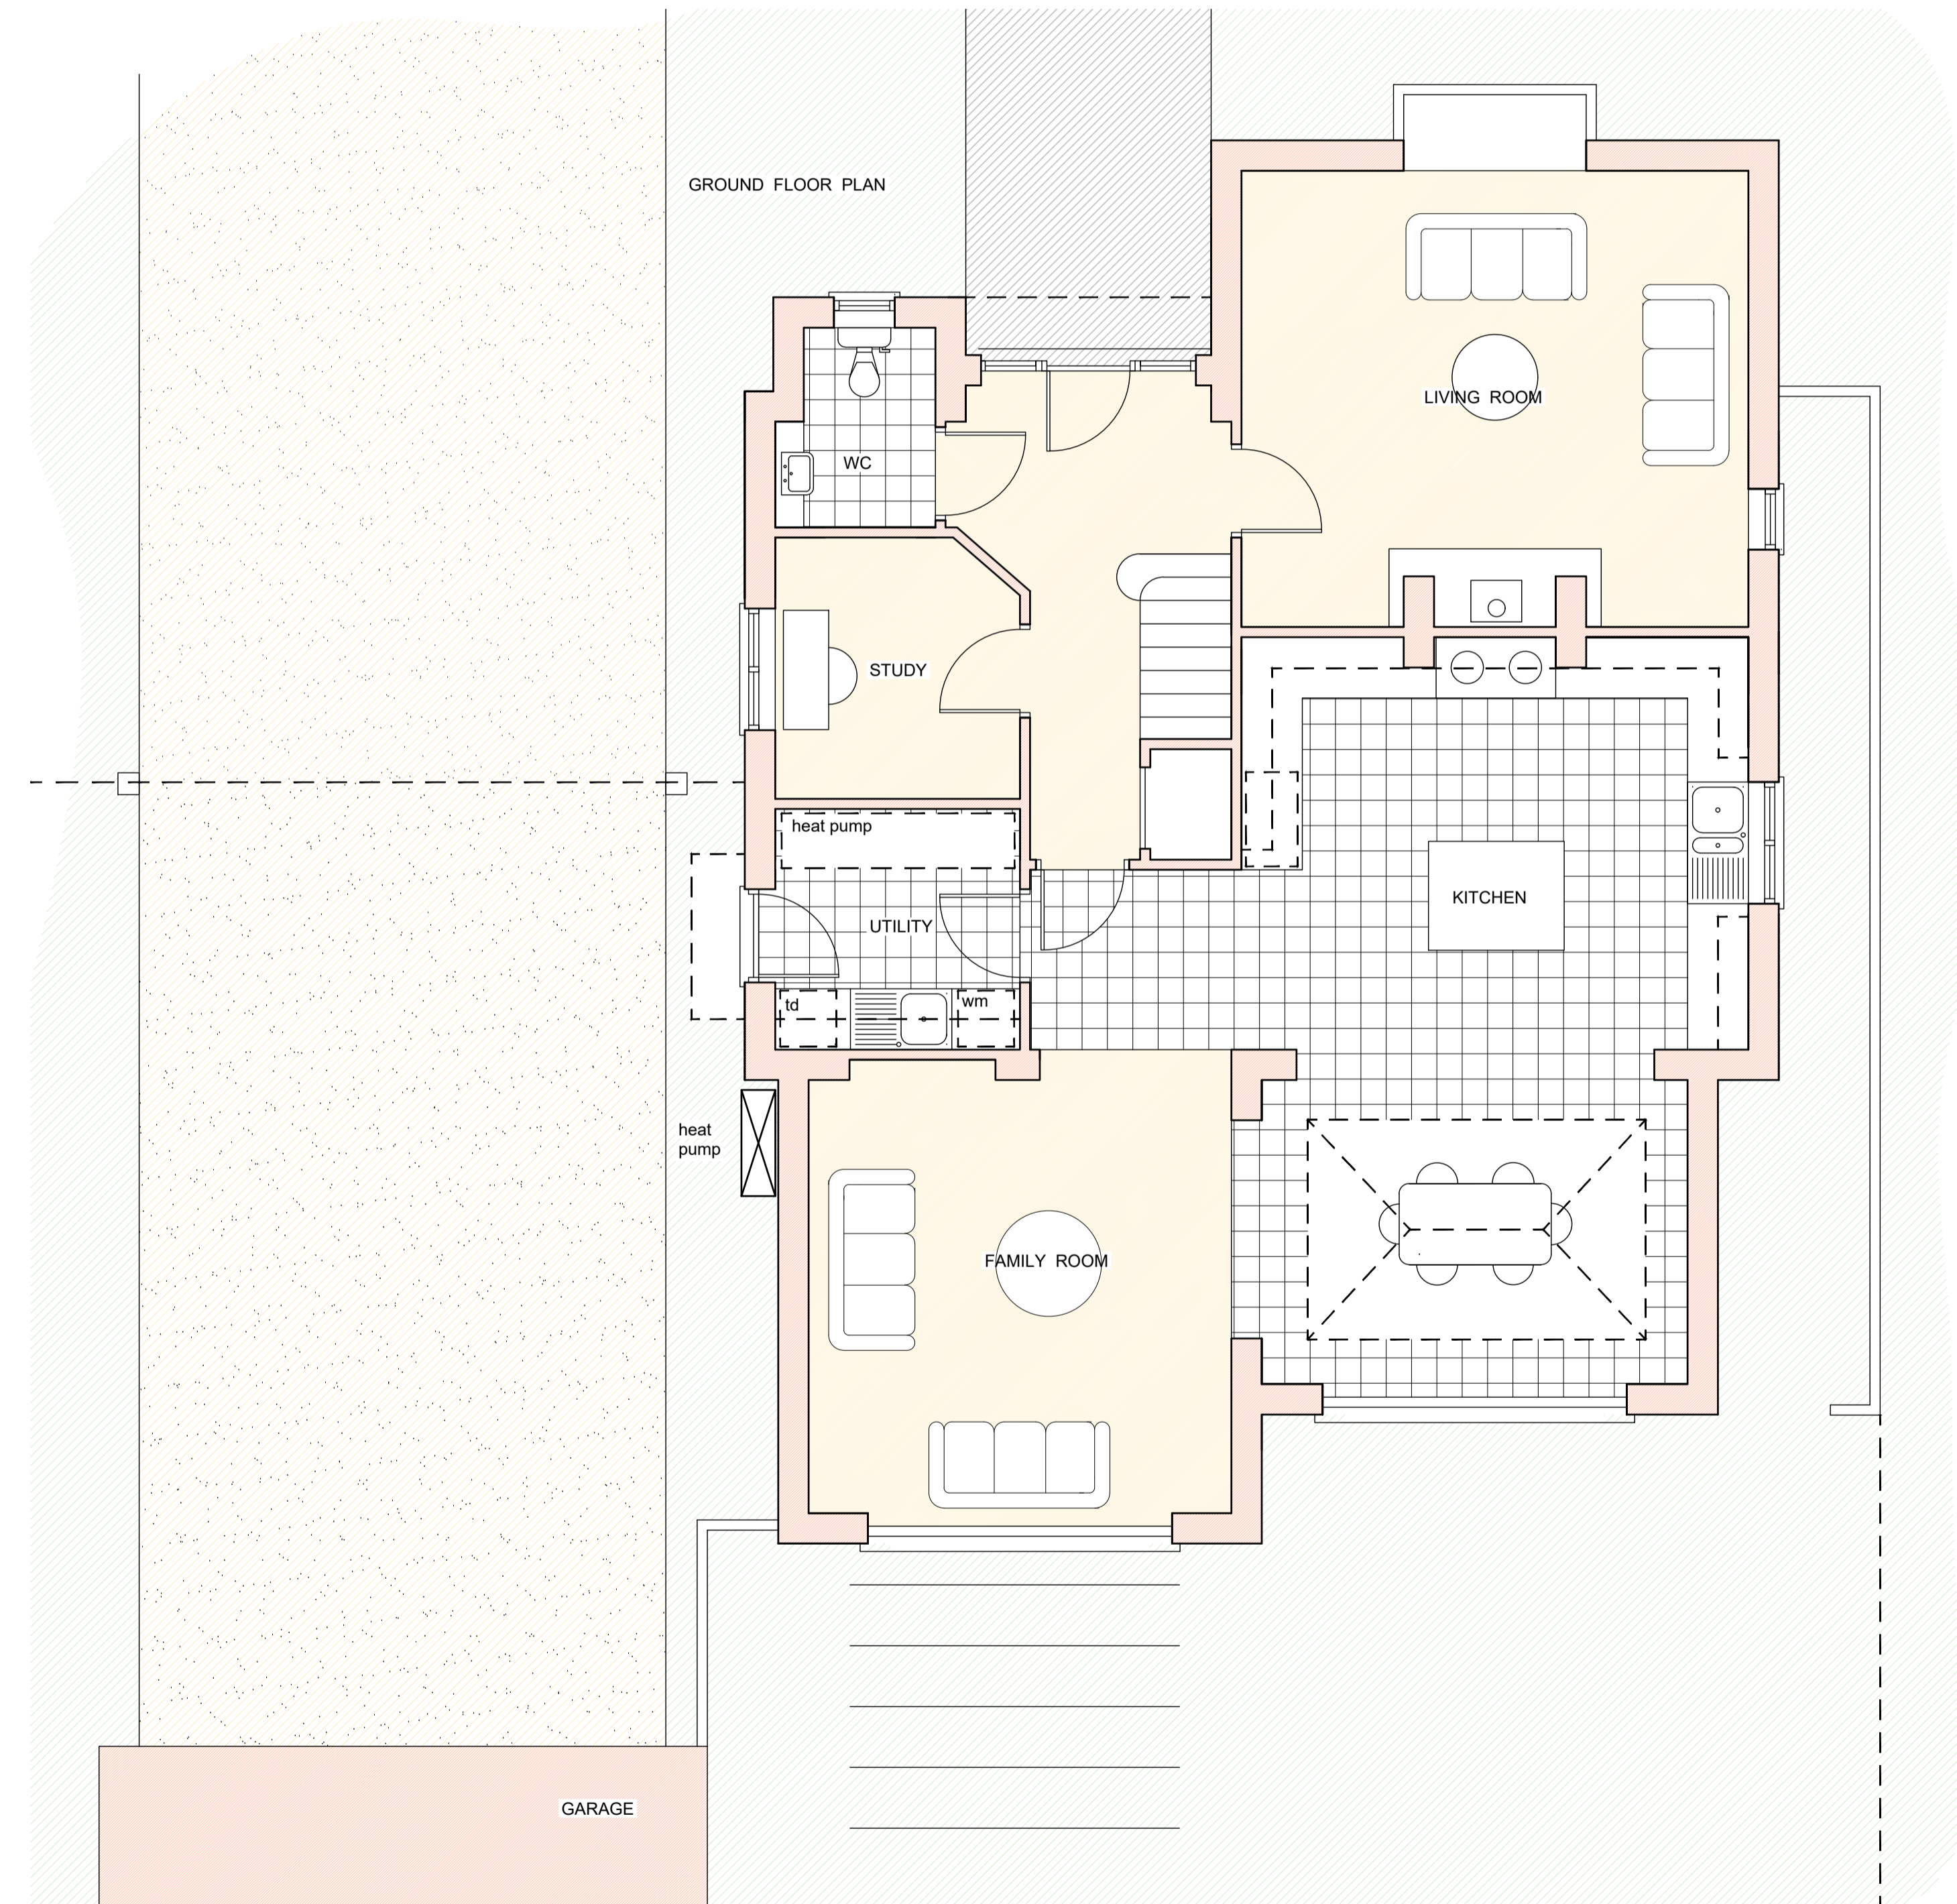

NOTE:
 The client should be aware of his/her statutory requirement to appoint a principle designer and principle contractor under the CDM 2015 regulations.
 Peter Codling Architects does not undertake this H&S role unless specifically appointed.



PLANNING

PETER CODLING ARCHITECTS
 7 THE OLD CHURCH, ST. MATTHEWS ROAD, NORWICH, NR1 1SP Tel: 01603 660408
 Email: office@petercodlingarchitects.co.uk

New dwellings at Tasburgh
 Bush Group


Plot 2

SCALE 1 / 50 1 / 100

JOB NO 5832 02

DATE Nov 2018 DRAWN BY


THIS DESIGN IS THE COPYRIGHT OF PETER CODLING ARCHITECTS AND MAY NOT BE ALTERED, PHOTOGRAPHED, COPIED OR REPRODUCED WITHOUT WRITTEN CONSENT.
 ALL DIMENSIONS ARE TO BE CHECKED BY THE GENERAL CONTRACTOR ON SITE AND ANY DISCREPANCY CLARIFIED BY THE ARCHITECT BEFORE THE WORK PROCEEDS.

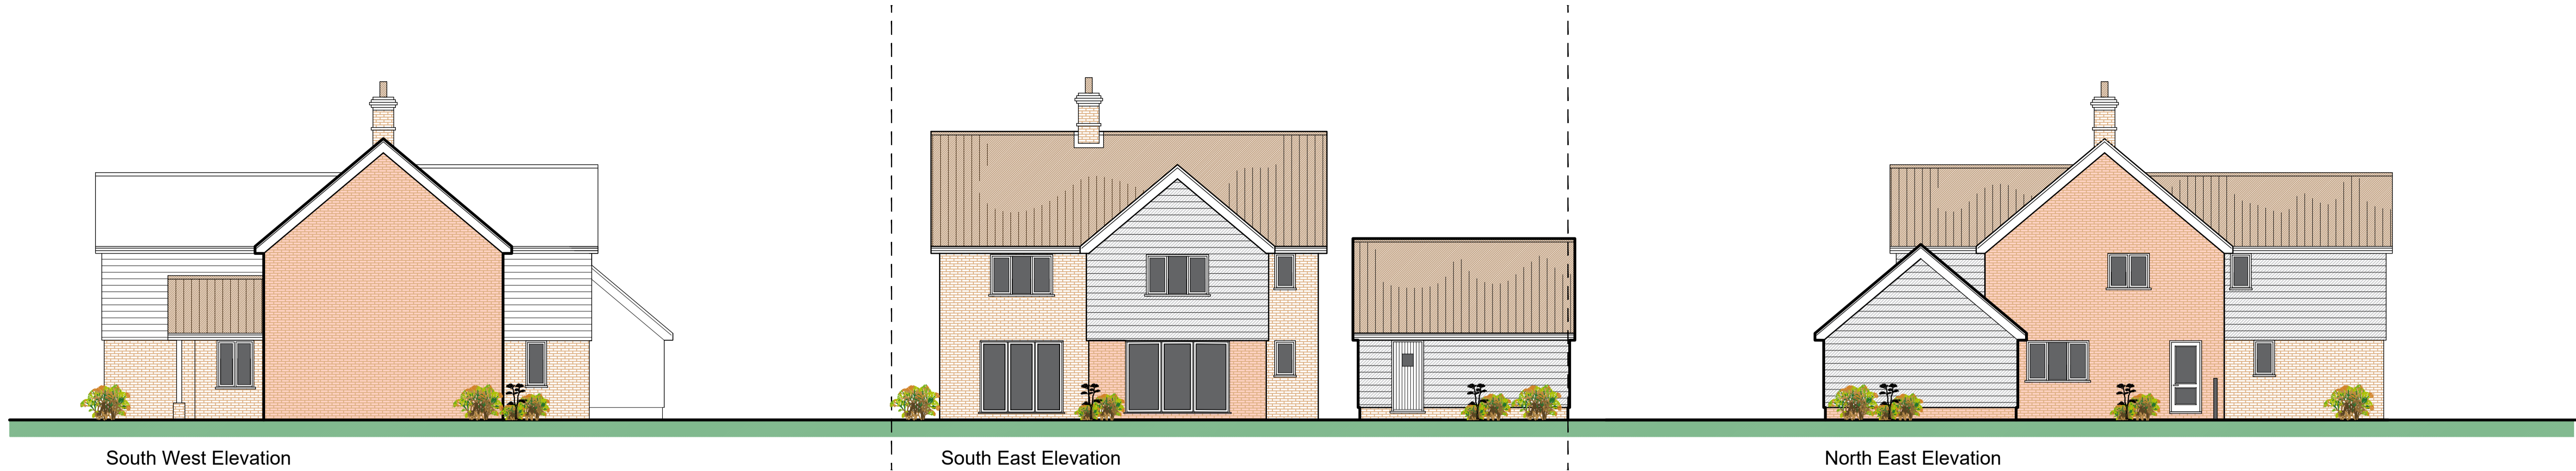


South West Elevation

South East Elevation


North East Elevation

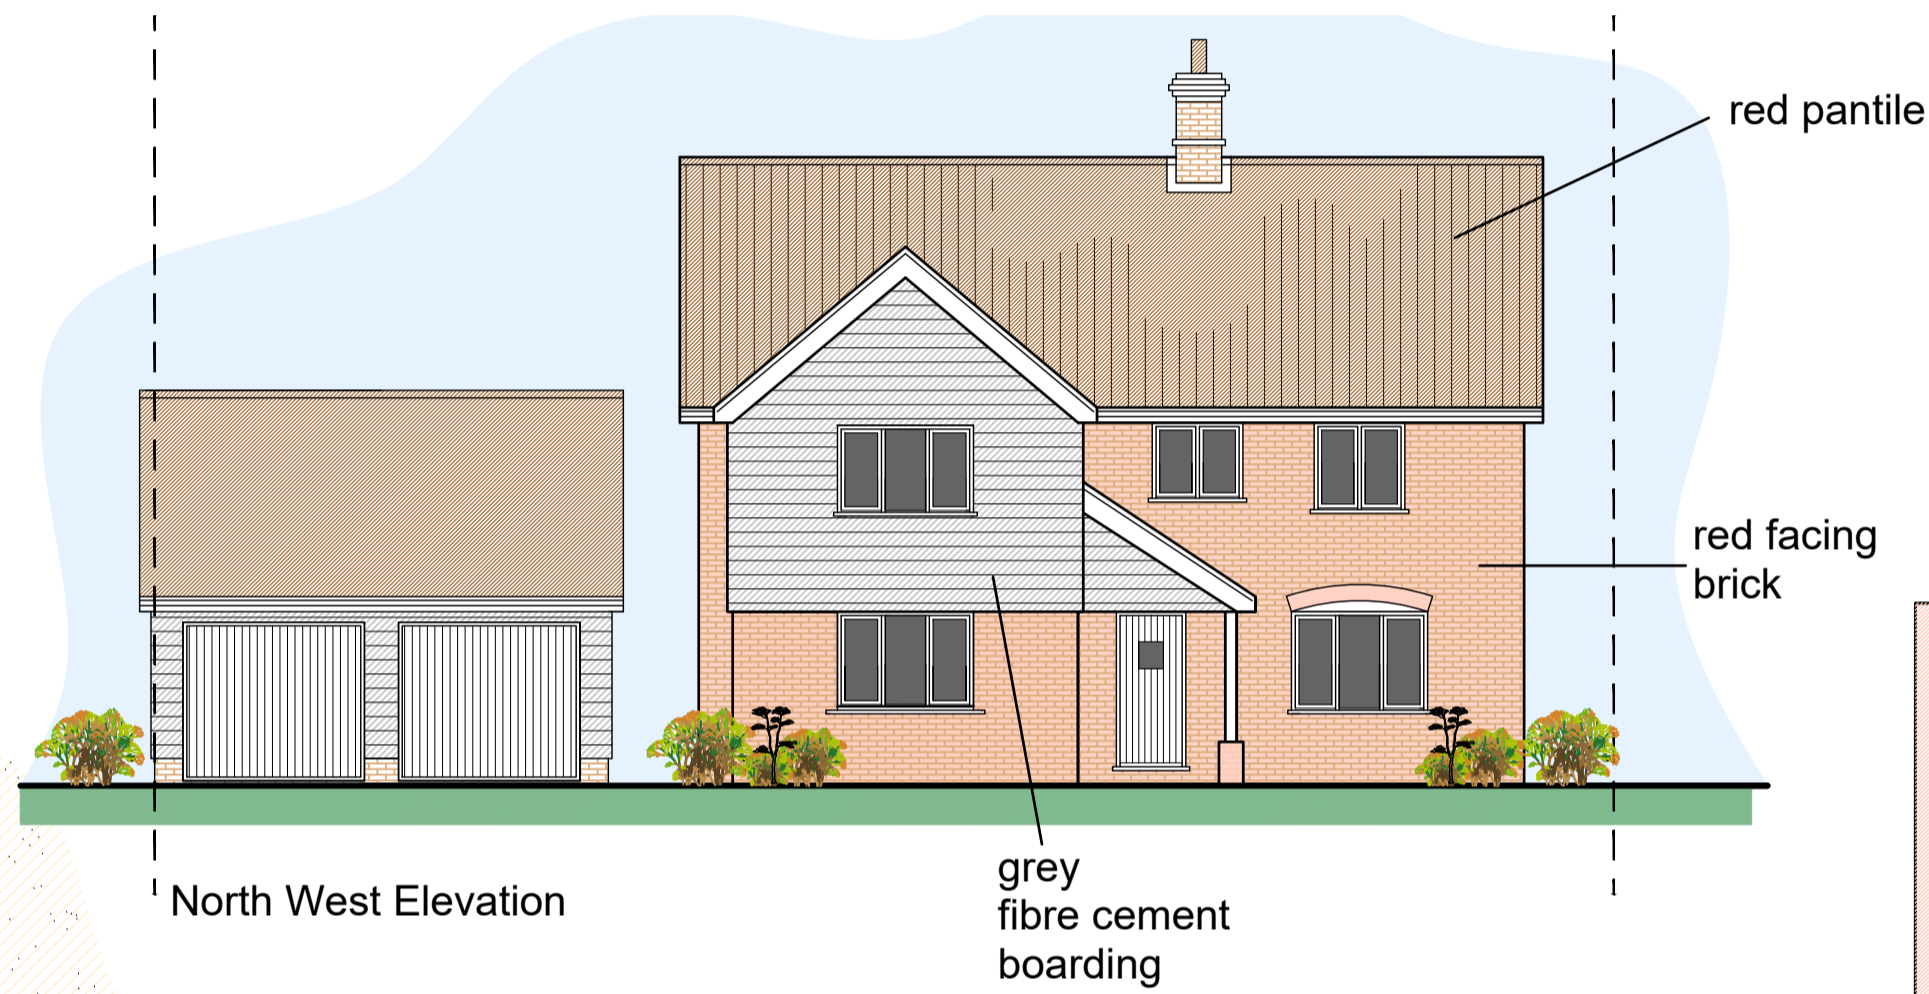

North West Elevation

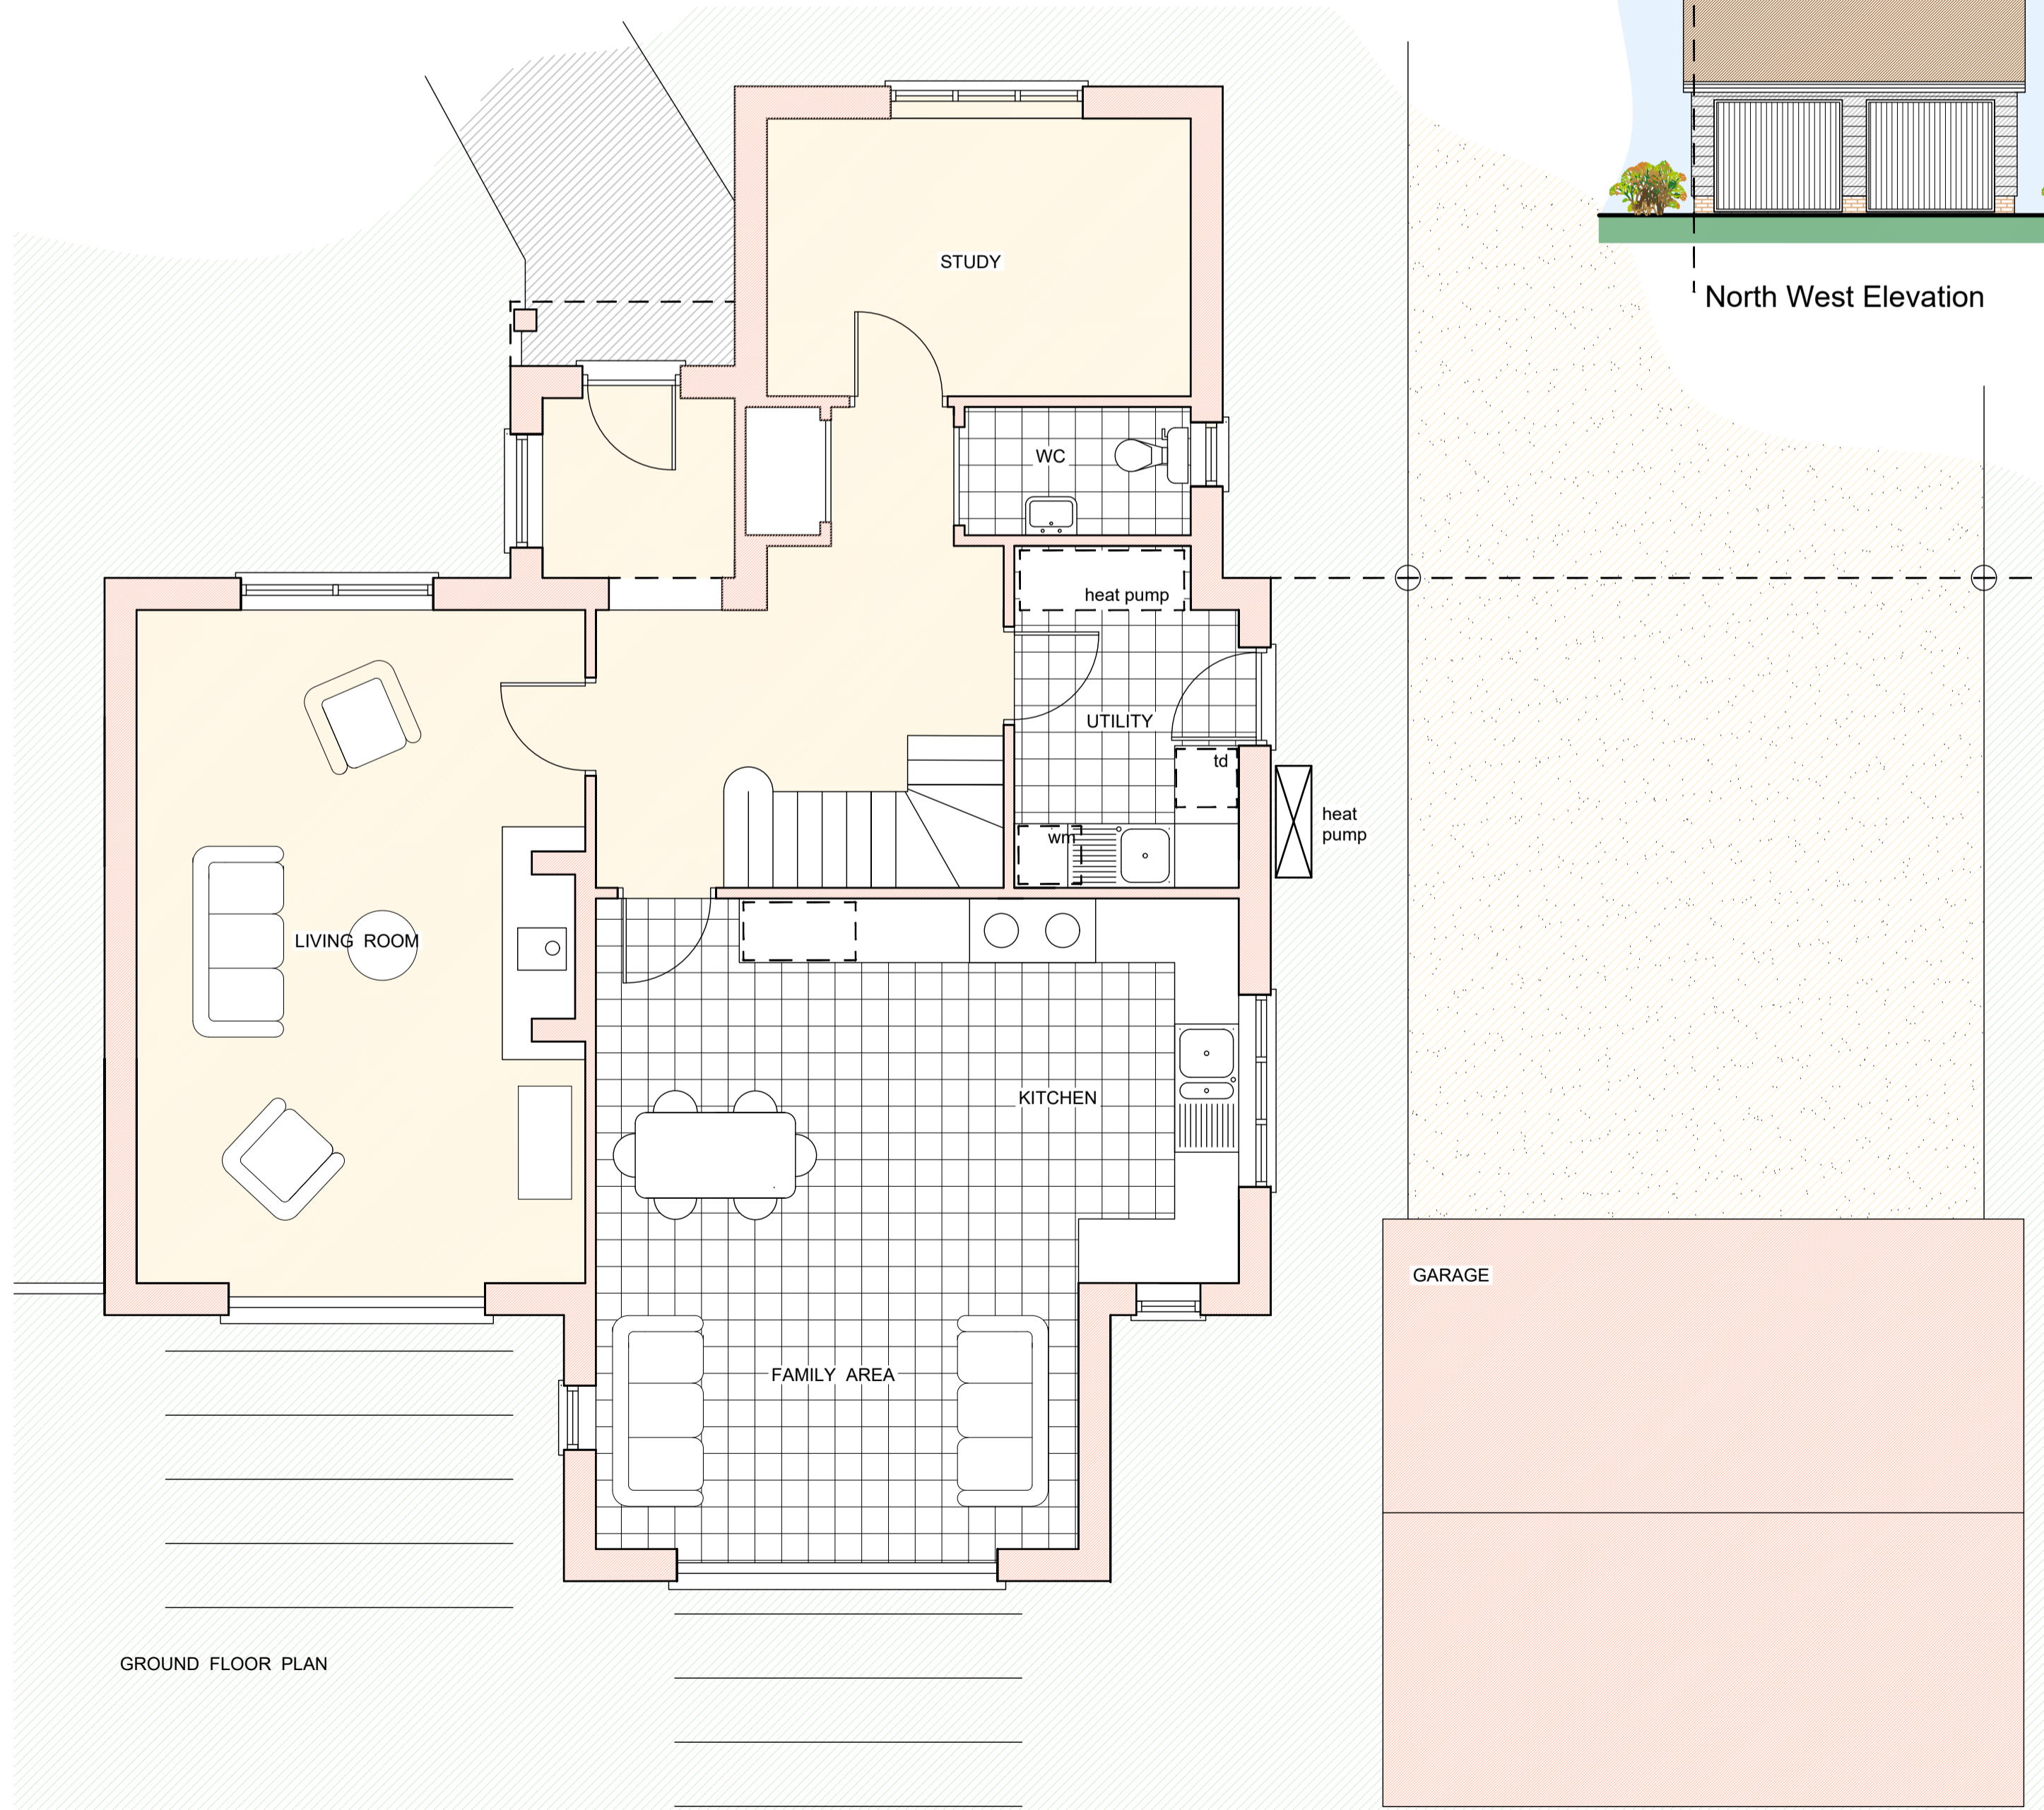

GROUND FLOOR PLAN

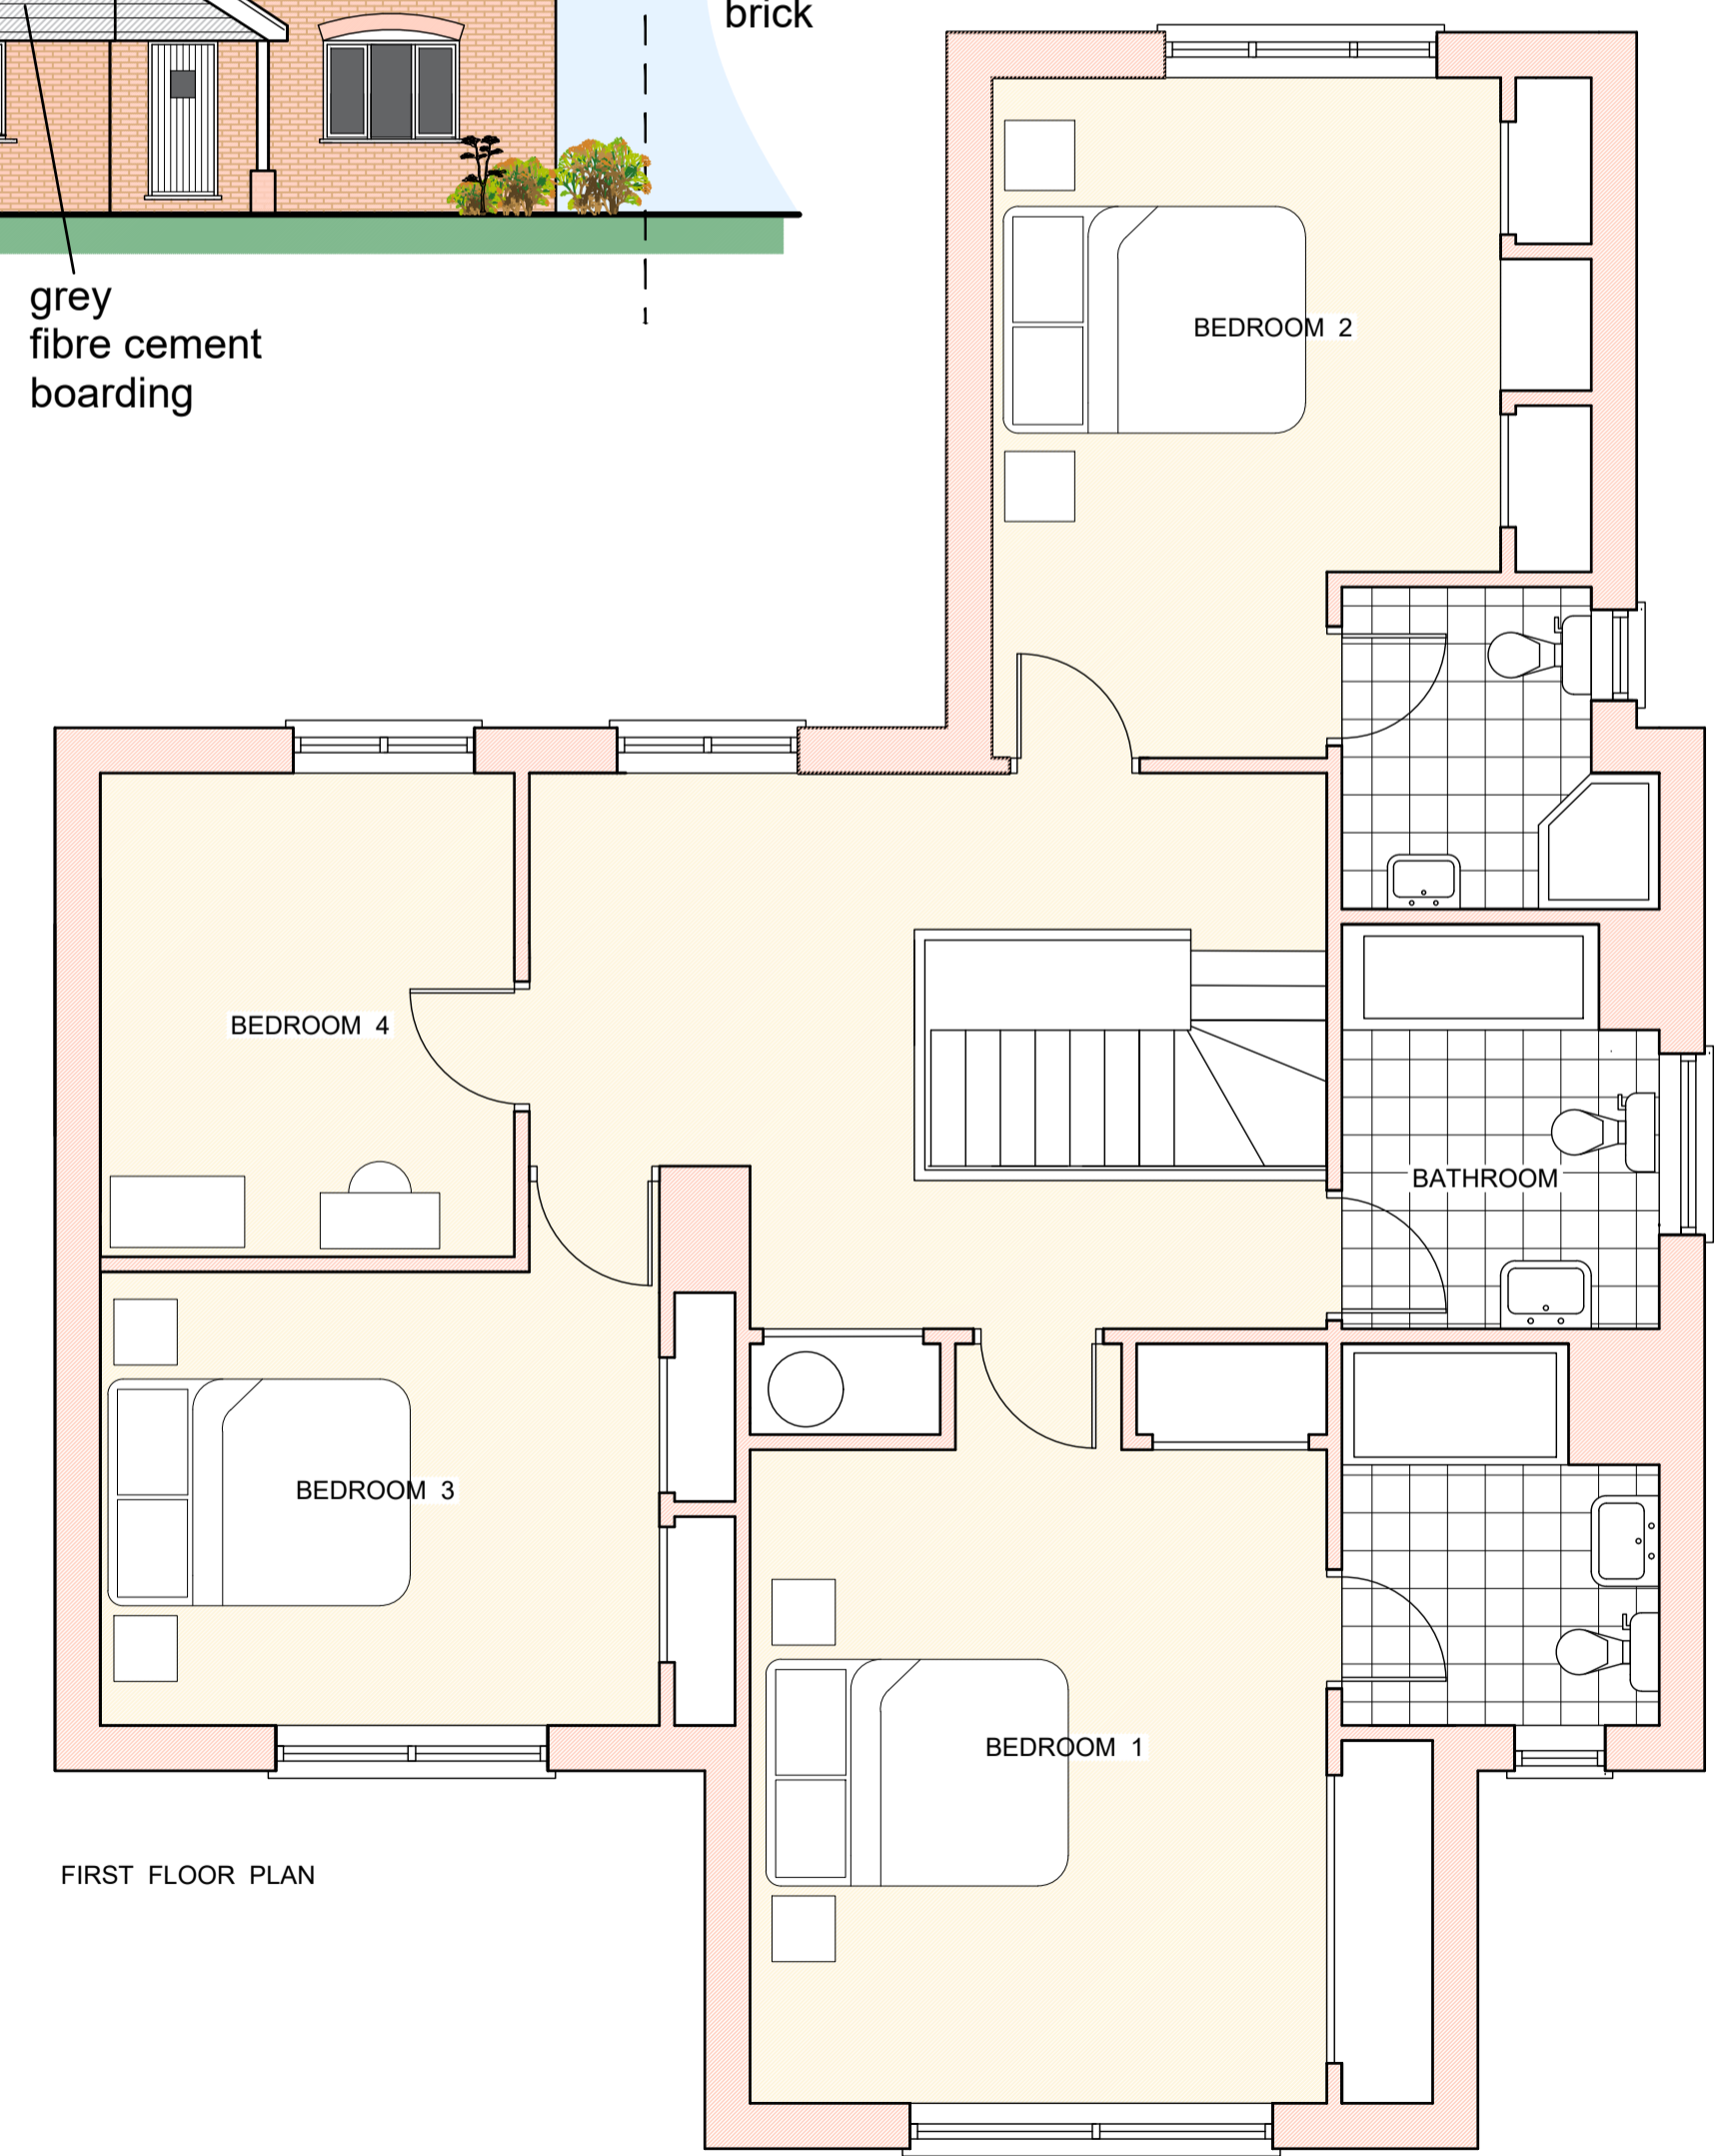

FIRST FLOOR PLAN

NOTE:
 The client should be aware of his/her statutory requirement to appoint a principle designer and principle contractor under the CDM 2015 regulations.
 Peter Codling Architects does not undertake this H&S role unless specifically appointed.

PLANNING

PETER CODLING ARCHITECTS

7 THE OLD CHURCH, ST. MATTHEWS ROAD, NORWICH, NR1 1SP Tel: 01603 660408
 Email: office@petercodlingarchitects.co.uk

New dwellings at Tasburgh
 Bush Group

Plot 3

SCALE 1 / 50 1 / 100

JOB NO 5832 103

DATE Nov 2018 DRAWN BY


THIS DESIGN IS THE COPYRIGHT OF PETER CODLING ARCHITECTS AND MAY NOT BE ALTERED, PHOTOGRAPHED, COPIED OR REPRODUCED WITHOUT WRITTEN CONSENT.
 ALL DIMENSIONS ARE TO BE CHECKED BY THE GENERAL CONTRACTOR ON SITE AND ANY DISCREPANCY CLARIFIED BY THE ARCHITECT BEFORE THE WORK PROCEEDS.




South West Elevation

South East Elevation


North East Elevation

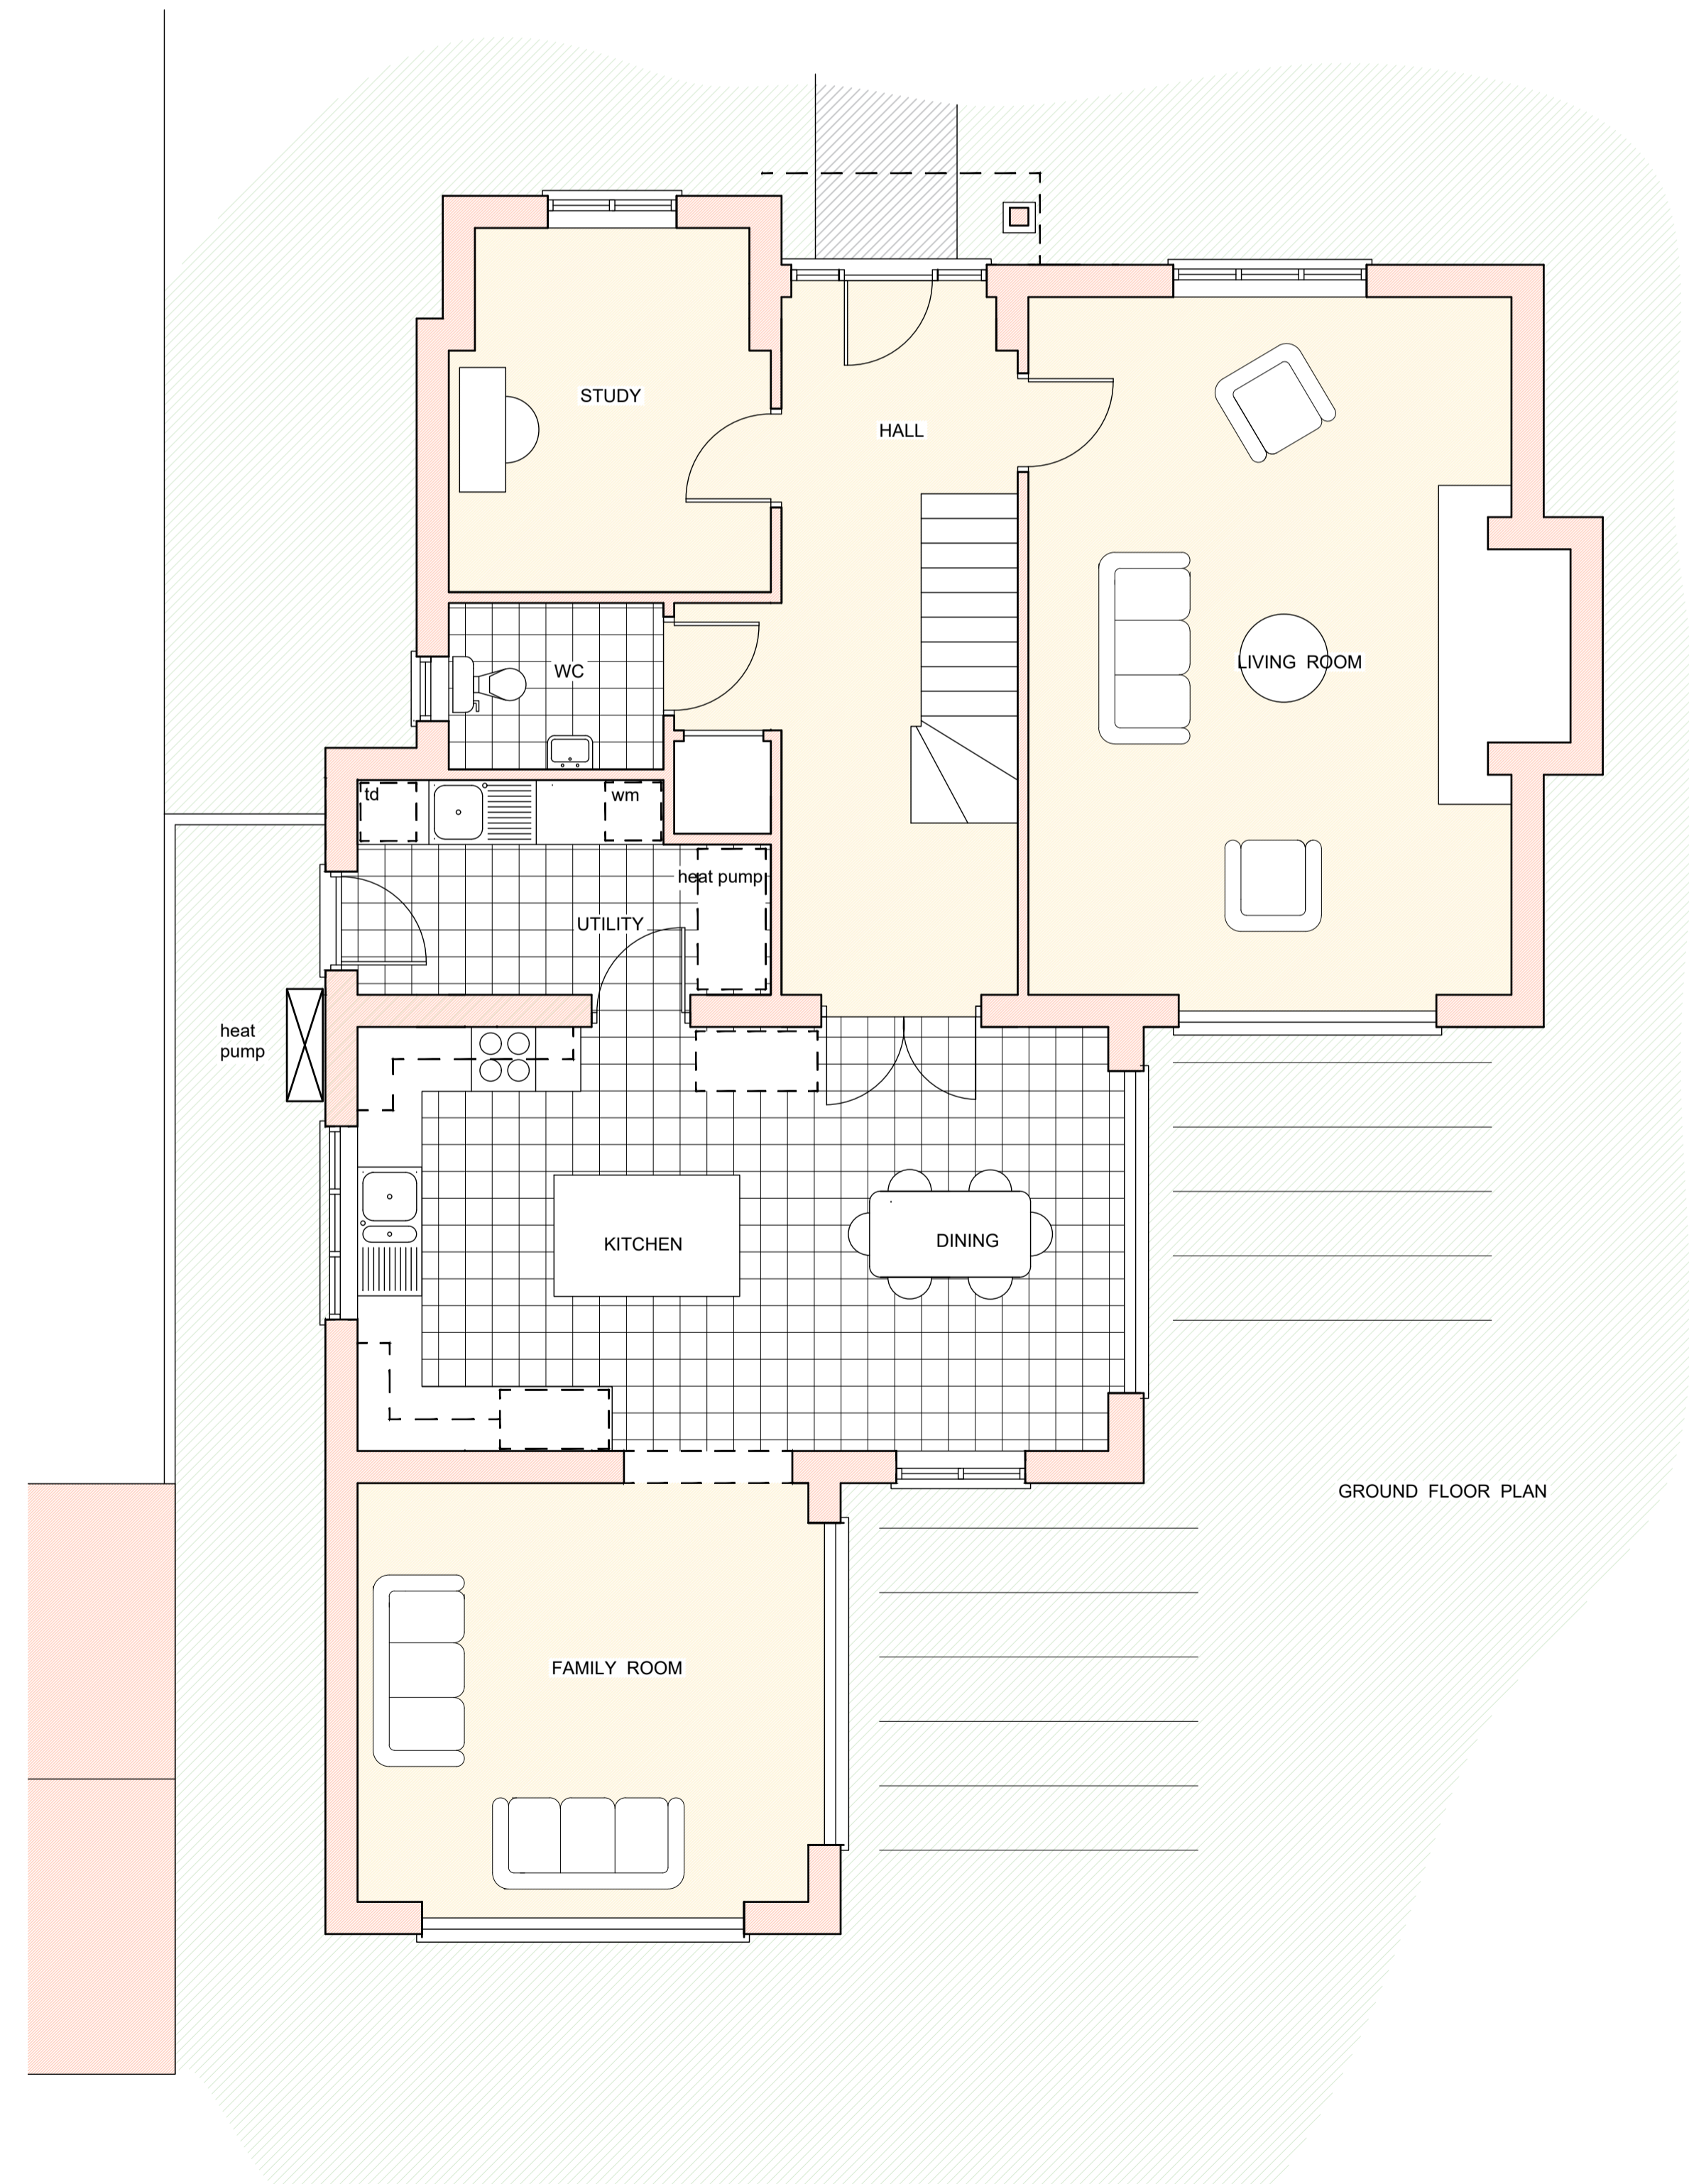

GROUND FLOOR PLAN

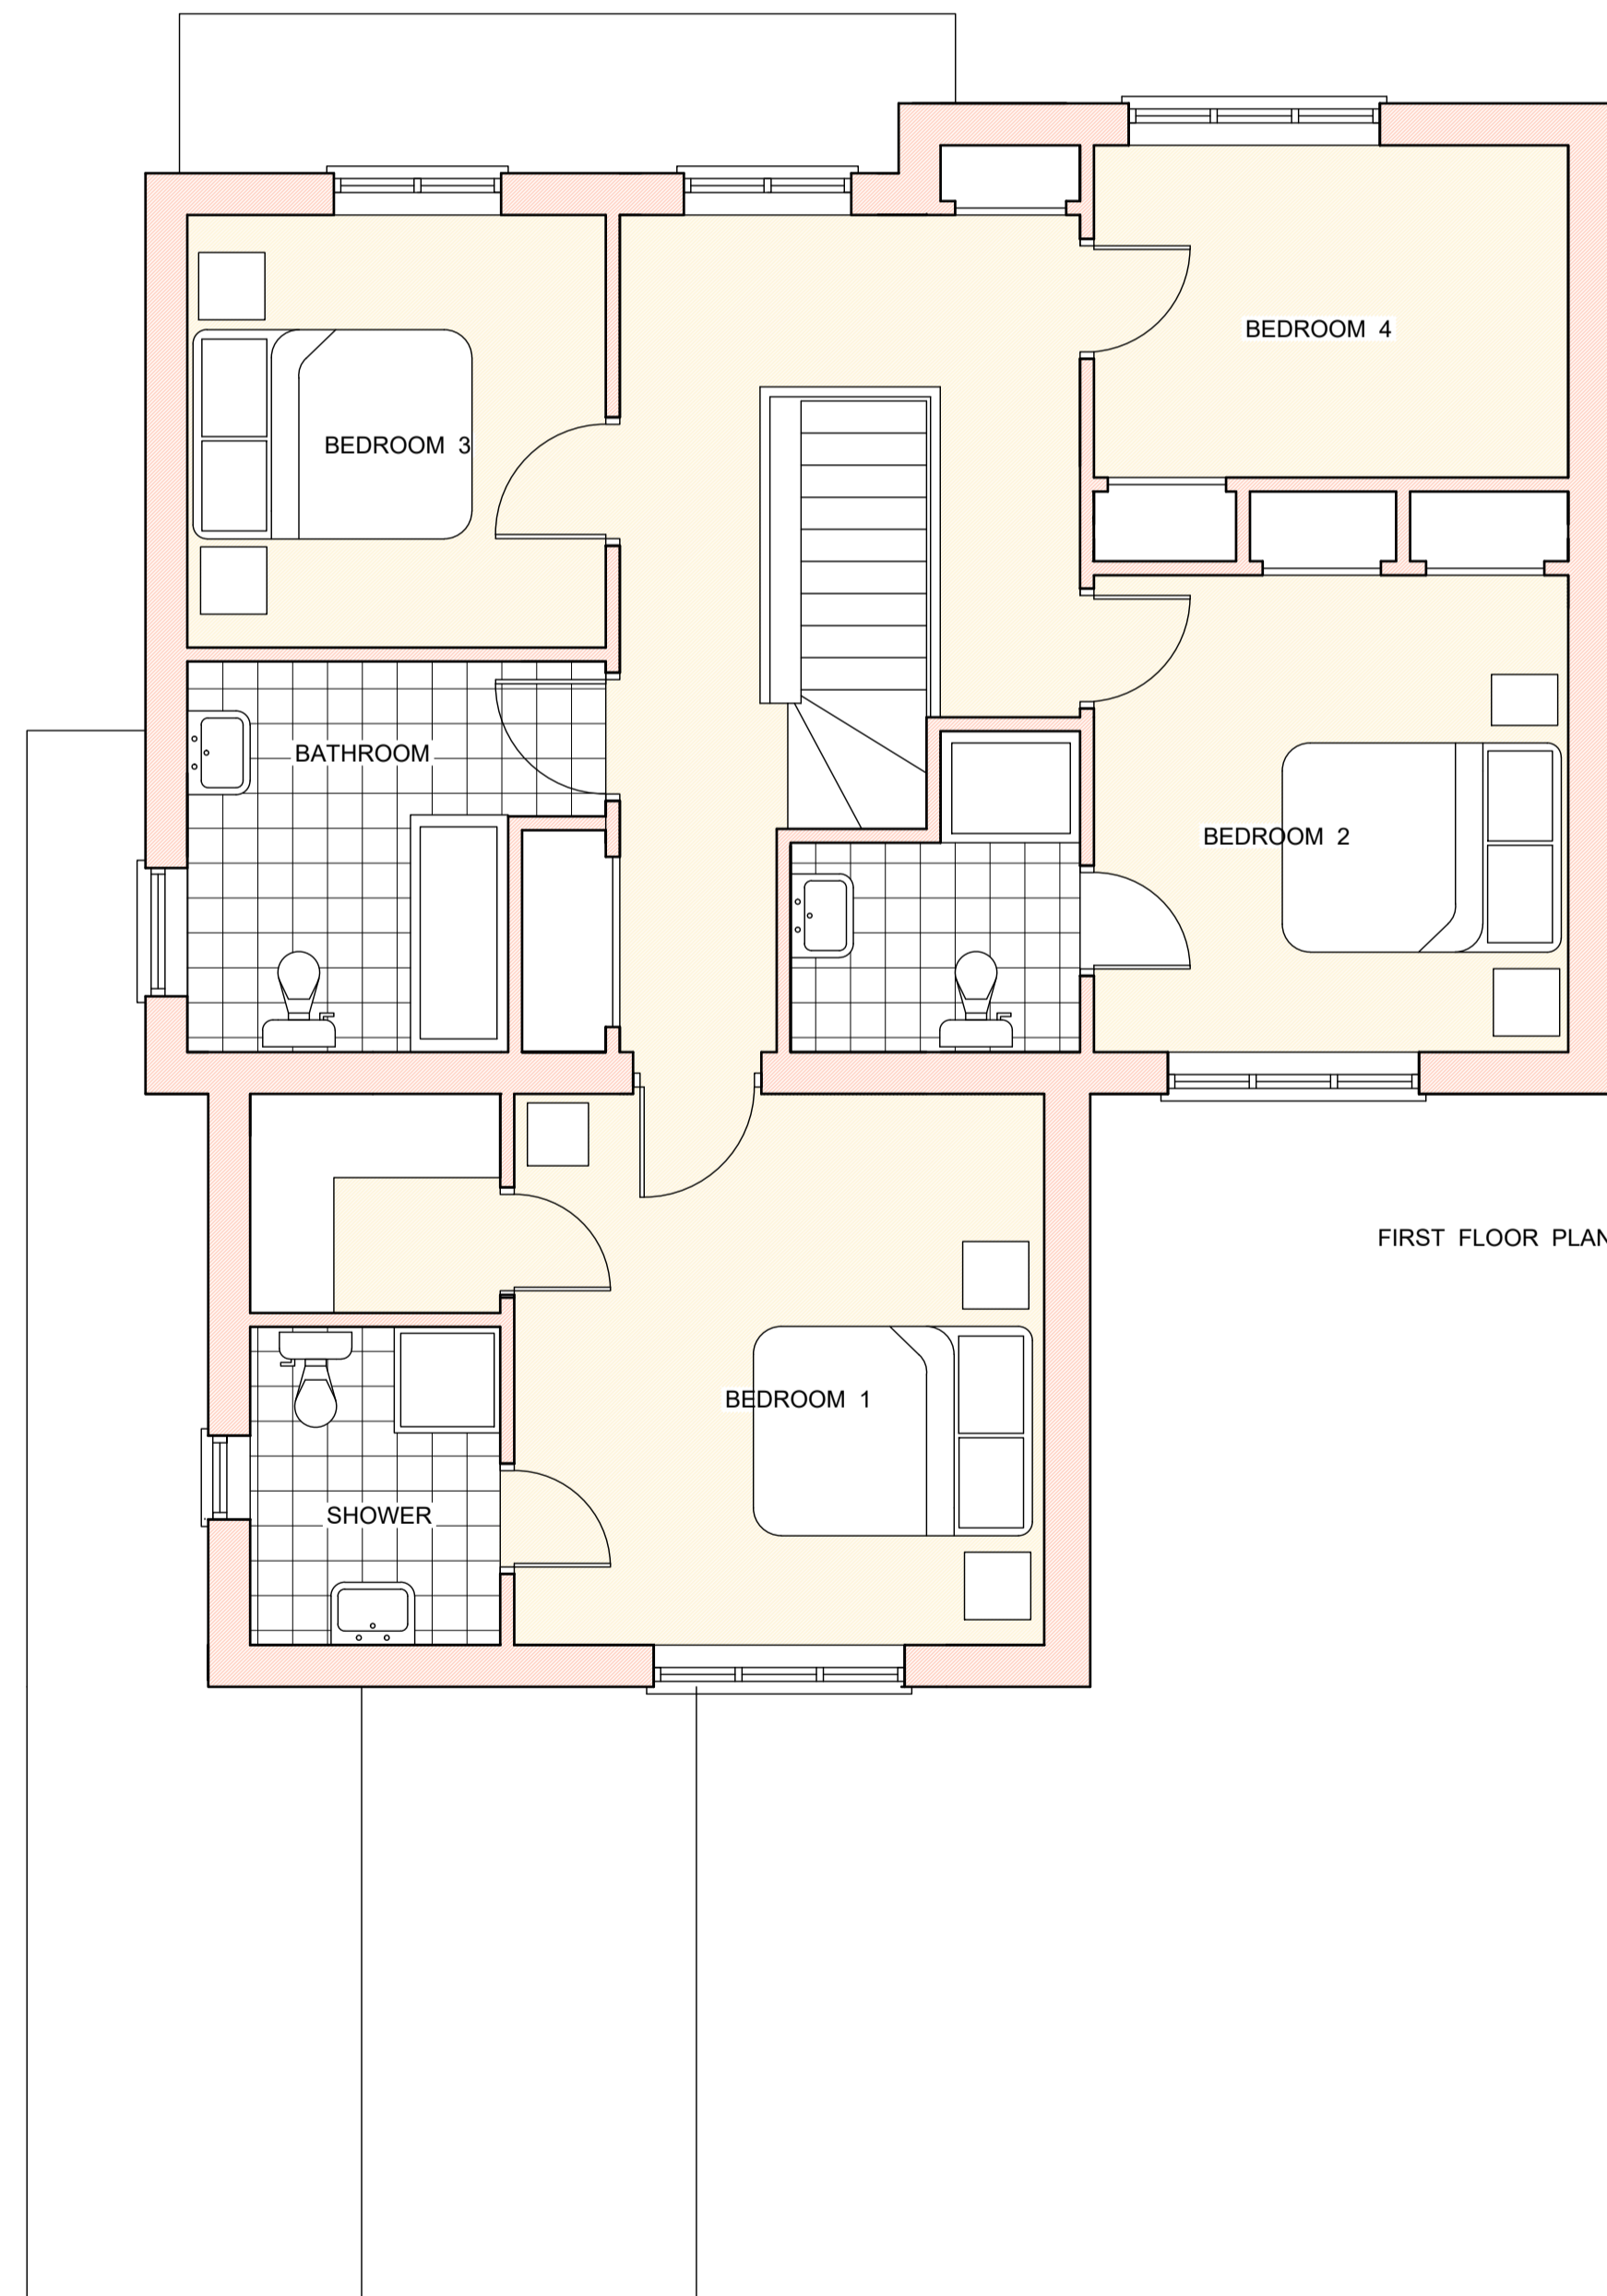

FIRST FLOOR PLAN

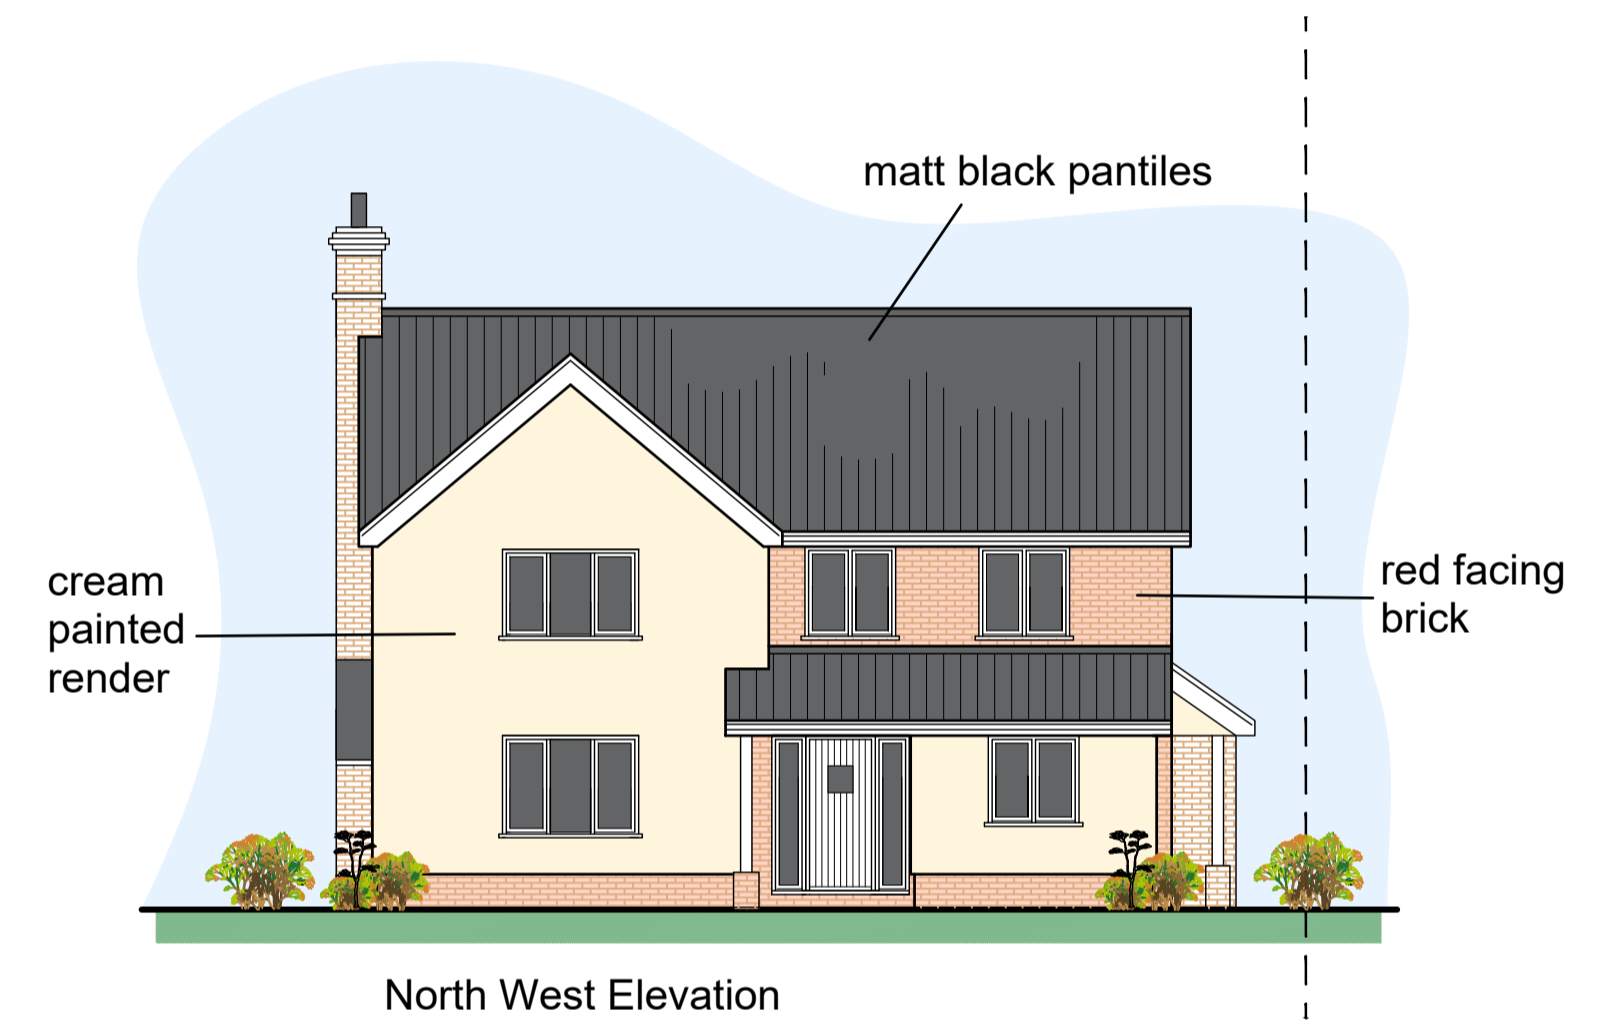

North West Elevation

NOTE:
 The client should be aware of his/her statutory requirement to appoint a principle designer and principle contractor under the CDM 2015 regulations.
 Peter Codling Architects does not undertake this H&S role unless specifically appointed.

PLANNING

PETER CODLING ARCHITECTS
 7 THE OLD CHURCH, ST. MATTHEWS ROAD, NORWICH, NR1 1SP Tel: 01603 660408
 Email: office@petercodlingarchitects.co.uk

New dwellings at Tasburgh
 Bush Group

Plot 4

SCALE 1 / 50 1 / 100

JOB NO 5832 104

DATE Nov 2018 DRAWN BY

THIS DESIGN IS THE COPYRIGHT OF PETER CODLING ARCHITECTS AND MAY NOT BE ALTERED, PHOTOGRAPHED, COPIED OR REPRODUCED WITHOUT WRITTEN CONSENT.
 ALL DIMENSIONS ARE TO BE CHECKED BY THE GENERAL CONTRACTOR ON SITE AND ANY DISCREPANCY CLARIFIED BY THE ARCHITECT BEFORE THE WORK PROCEEDS.